

F.A.I. RTE.	SECTION	COUNTY	TOTAL SHEETS	SHEET NO.
74	*	CHAMPAIGN	19	11
STA.		TO STA.		
FED. ROAD DIST. NO.	ILLINOIS	FED. AID PROJECT		
• D5 SAFETY IMPROVEMENT 2007-1				




EXISTING P. CULV., TYPE 2, 18" (RCCP)
W/ PRECAST R.C. FLARED END SECTION AND GRATE
LT. STA. 688+50

EXISTING INLET BOX (MODIFIED)

S.N. 010-0027 (WB) & S.N. 010-0028 (EB)
STATION 690+06

WEST BRANCH SALT FORK
SALINE DRAINAGE DITCH

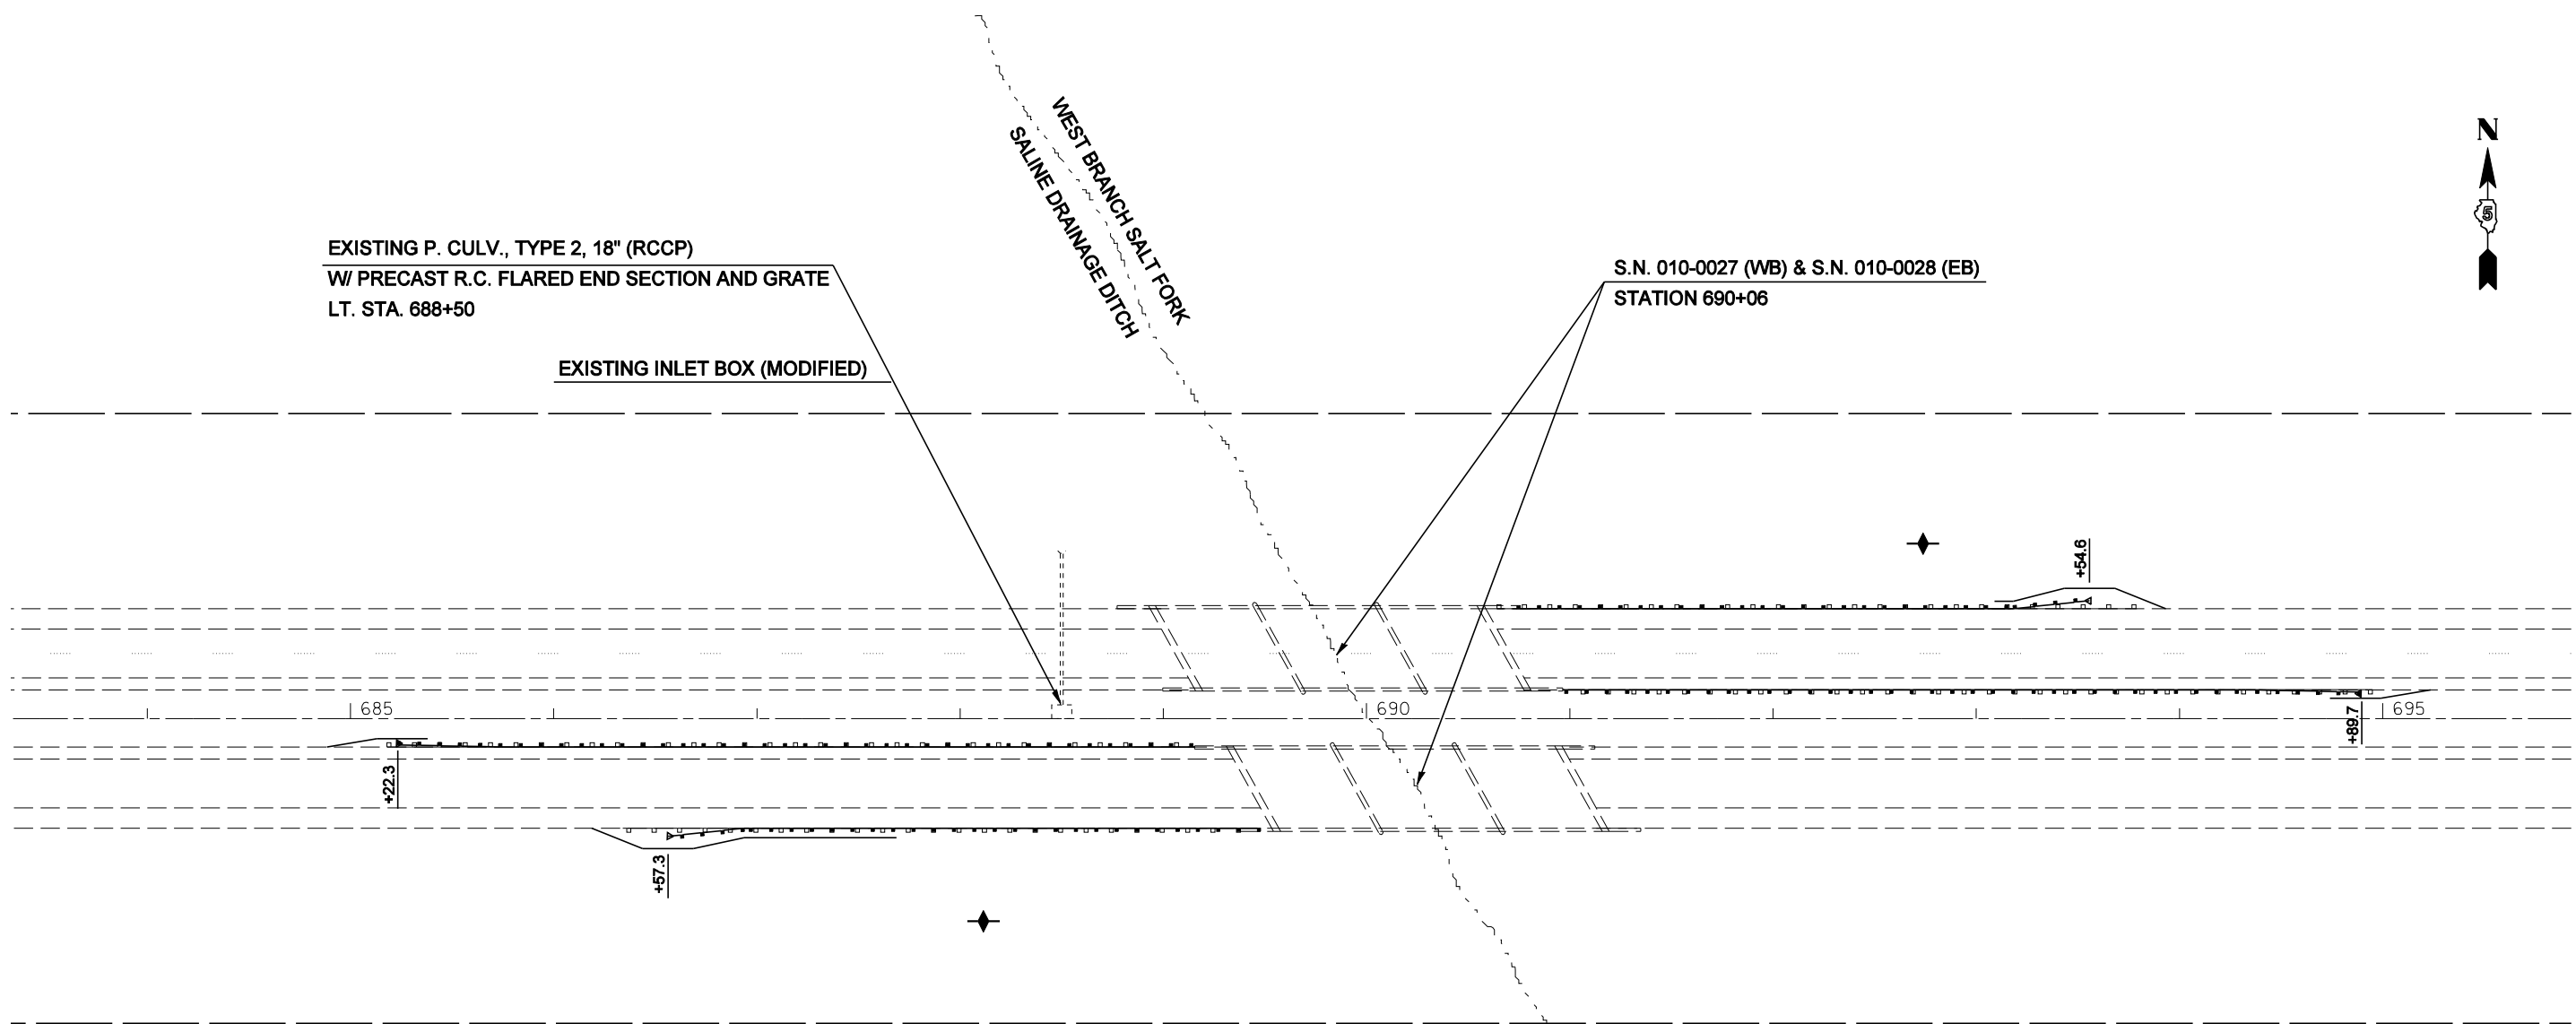

STEEL PLATE BEAM GUARDRAIL, TYPE A			
	STATION	TO	STATION
EB MED	685+72.28		688+72.28
EB OUT	687+07.27		688+94.77
WB MED	691+39.71		694+39.71
WB OUT	691+17.15		693+04.65

GUARDRAIL REMOVAL			
	STATION	TO	STATION
EB MED	685+13.0		689+25.5
EB OUT	686+39.0		689+51.5
WB MED	690+99.0		695+36.5
WB OUT	690+74.0		693+86.5

TRAFFIC BARRIER TERMINAL, TYPE 6		
	STATION	EACH
EB MED	536+42.30	1.0
EB OUT	484+37.49	1.0
WB MED	592+01.60	1.0
WB OUT	537+51.10	1.0

TRAFFIC BARRIER TERMINAL, TYPE 1, SPECIAL, FLARED			
	STATION	TO	STATION
EB OUT	686+57.27		687+07.27
WB OUT	693+04.65		693+54.65

TRAFFIC BARRIER TERMINAL, TYPE 1, SPECIAL, TANGENT			
	STATION	TO	STATION
EB MED	685+22.28		685+72.28
WB MED	694+39.71		694+89.71

REVISIONS	
NAME	DATE

ILLINOIS DEPARTMENT OF TRANSPORTATION

STR# 010-0027 & 0028
SALINE DRAINAGE DITCH

SCALE: VERT.
HORIZ.
DATE

DRAWN BY
CHECKED BY

SEC. 9, T19N, R10E, 2ND P.M.