


F.A.U. RTE.	SECTION	COUNTY	TOTAL SHEETS	SHEET NO.
6401	(20,21)RS-3	MCLEAN	12	5

EXISTING TYPICAL CROSS SECTION

FAU 6401 (US 150)

STATION 0+00.00 TO STATION 12+27.50

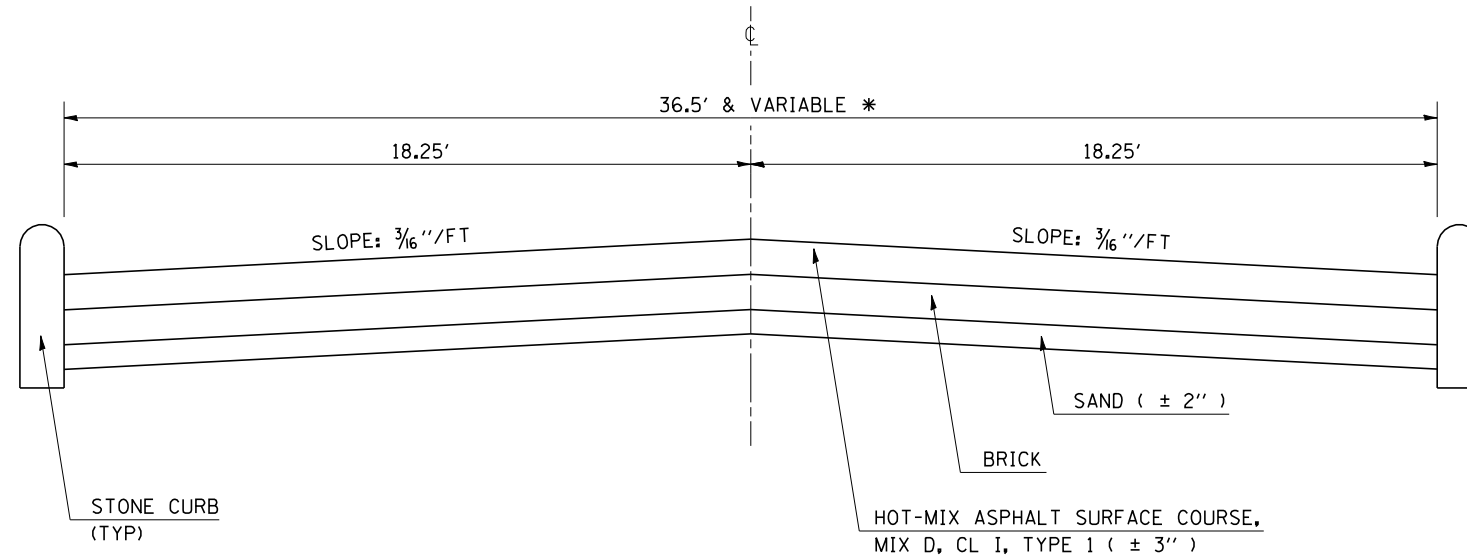


* 7+71.00 TO 12+27.50 VARIABLE 31.0' TO 39.0'

PROPOSED TYPICAL CROSS SECTION

FAU 6401 (US 150)

STATION 0+00.00 TO STATION 12+27.50

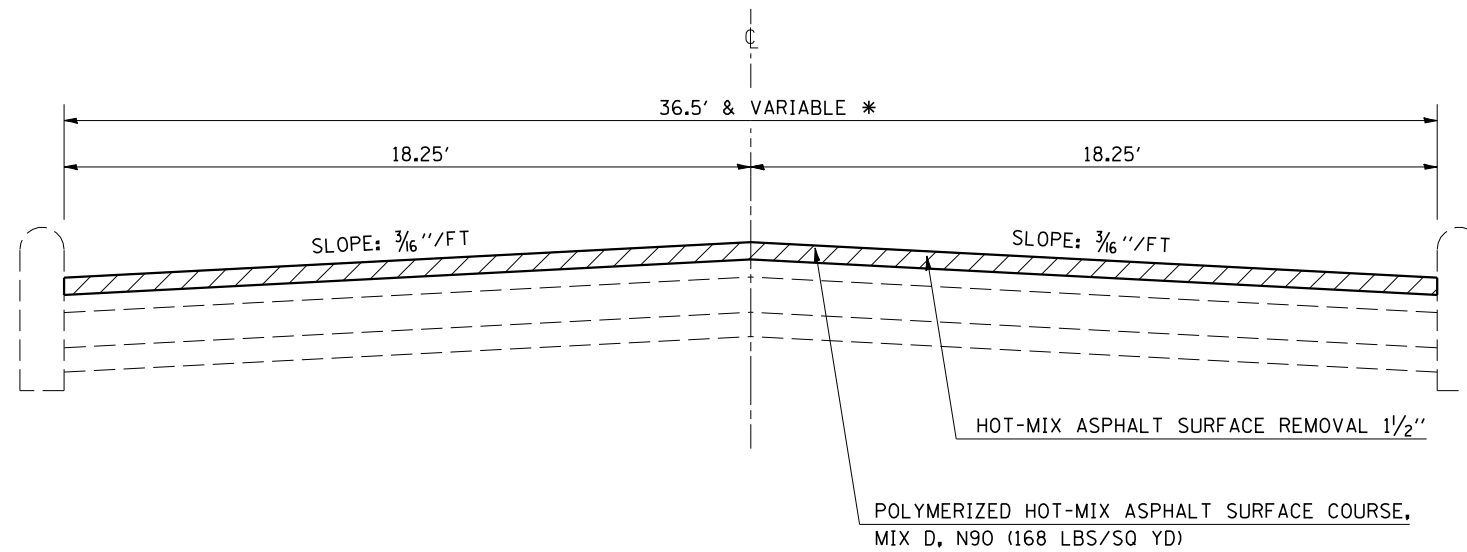

* 7+71.00 TO 12+27.50 VARIABLE 31.0' TO 39.0'