


F.A.P. RTE.	SECTION	COUNTY	TOTAL SHEETS	SHEET NO.
749		DOUGLAS	8	7
STA.		TO STA.		
FED. ROAD DIST. NO.	ILLINOIS	FED. AID PROJECT		

• D5 PATCHING 2008

EXISTING TYPICAL CROSS SECTION

ILLINOIS ROUTE 133

STATION 38+03.00 TO STATION 48+87.75

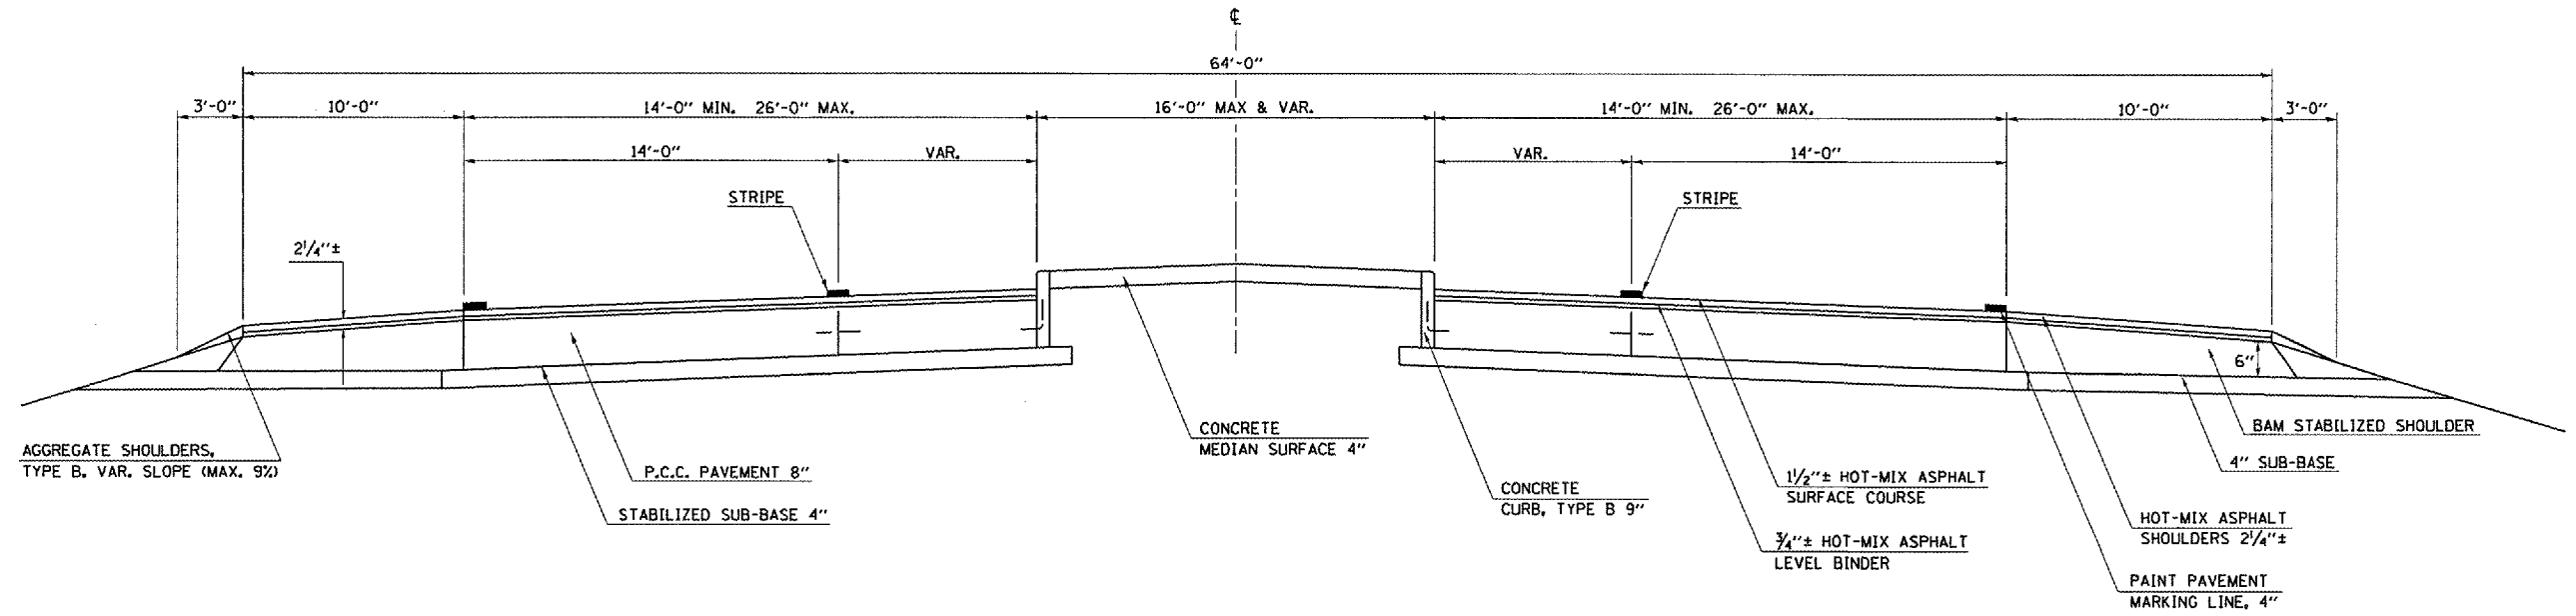

PLOT DATE = 4/11/2007
 FILE NAME = c:\p\projects\450907 (v8)\70649\sheet1.s.dgn
 PLOT SCALE = 42.3529 / IN.
 USER NAME = pliersonbr

ILLINOIS DEPARTMENT OF TRANSPORTATION

EXISTING TYPICAL CROSS SECTIONS

SCALE: NOT TO SCALE
 DATE: 03/27/07

DRAWN BY: B.B.P.
 CHECKED BY: B.L.M.