
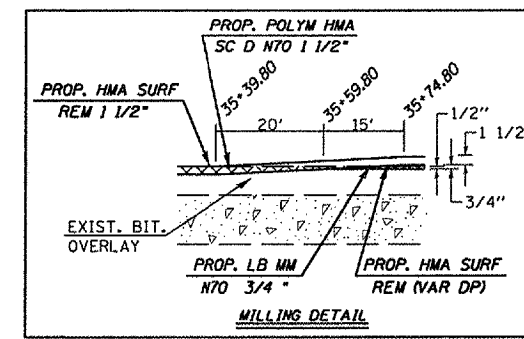


CONTRACT NO. 72798

F.A.P. RTE.	SECTION	COUNTY	TOTAL SHEETS	SHEET NO.
315	(1,2)RS-4	MASON	44	26
STA. 31+00.00		TO STA. 37+00.00		
FED. ROAD DIST. NO.		ILLINOIS	FED. AID PROJECT	

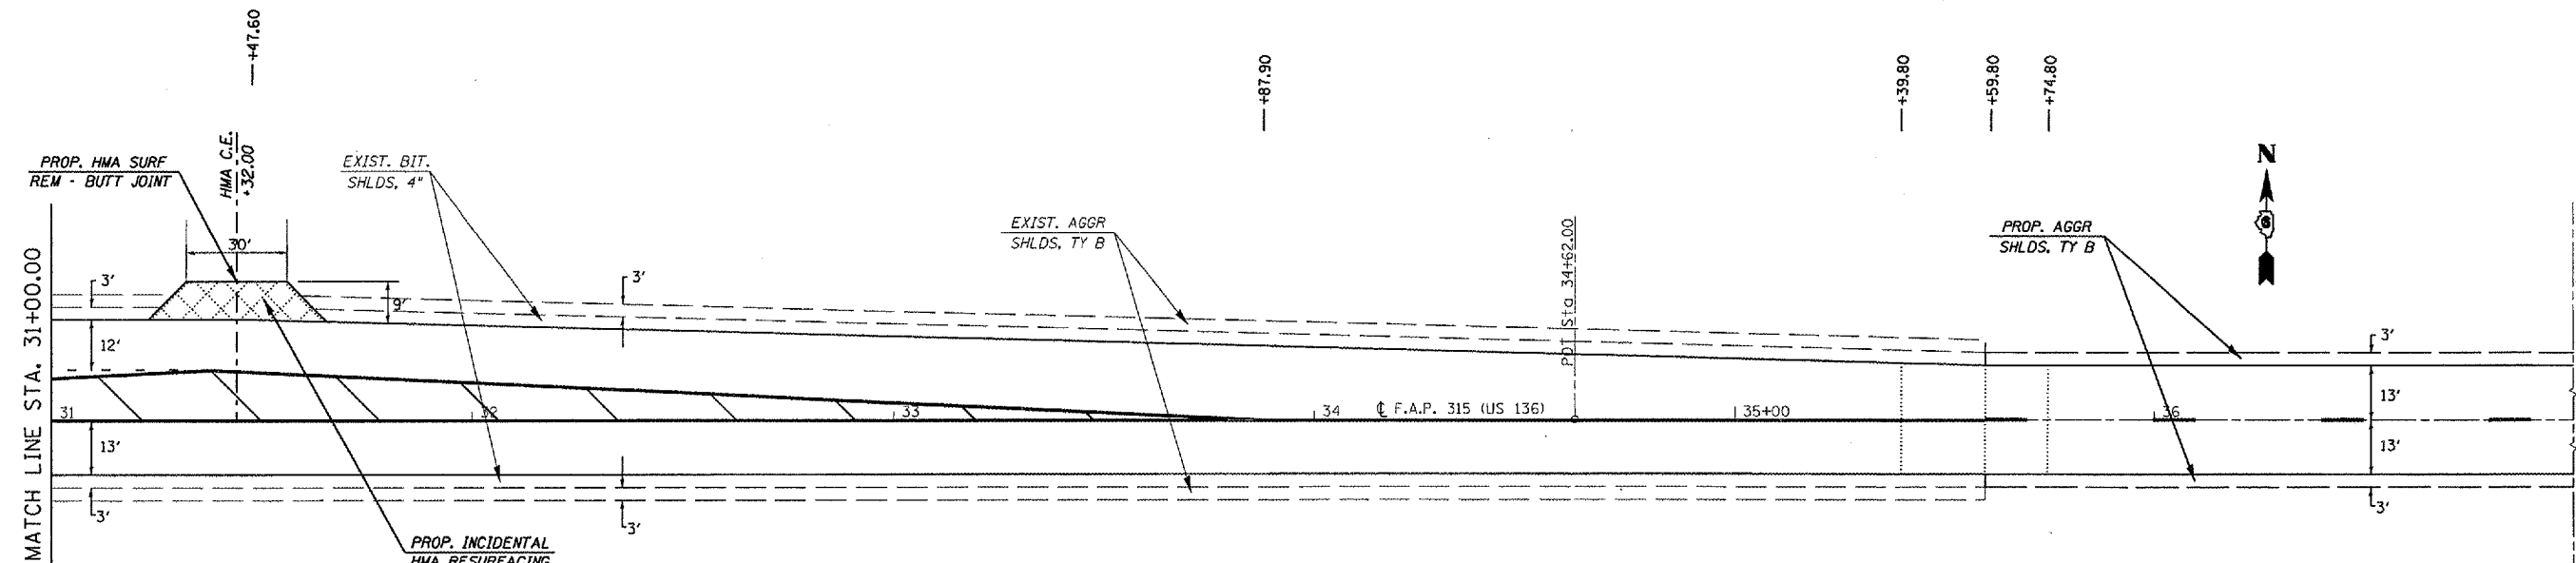

REVISIONS	
NAME	DATE

ILLINOIS DEPARTMENT OF TRANSPORTATION

PLAN VIEW

F.A.P. Route 315 (US 136)
Section (1,2)RS-4
MASON COUNTY

SCALE: VERT. DRAWN BY: JWC
HORIZ. CHECKED BY: RSC
DATE: MARCH 1, 2007

PLOT DATE = 3/22/2007
PLOT SCALE = 1/8" = 1'-0"
USER NAME = cax