


CONTRACT NO. 72798

F.A.P. RTE.	SECTION	COUNTY	TOTAL SHEETS	SHEET NO.
315	1,2)RS-4	MASON	44	38
STA. 25+00.00		TO STA. 31+00.00		
FED. ROAD DIST. NO.		ILLINOIS	FED. AID PROJECT	

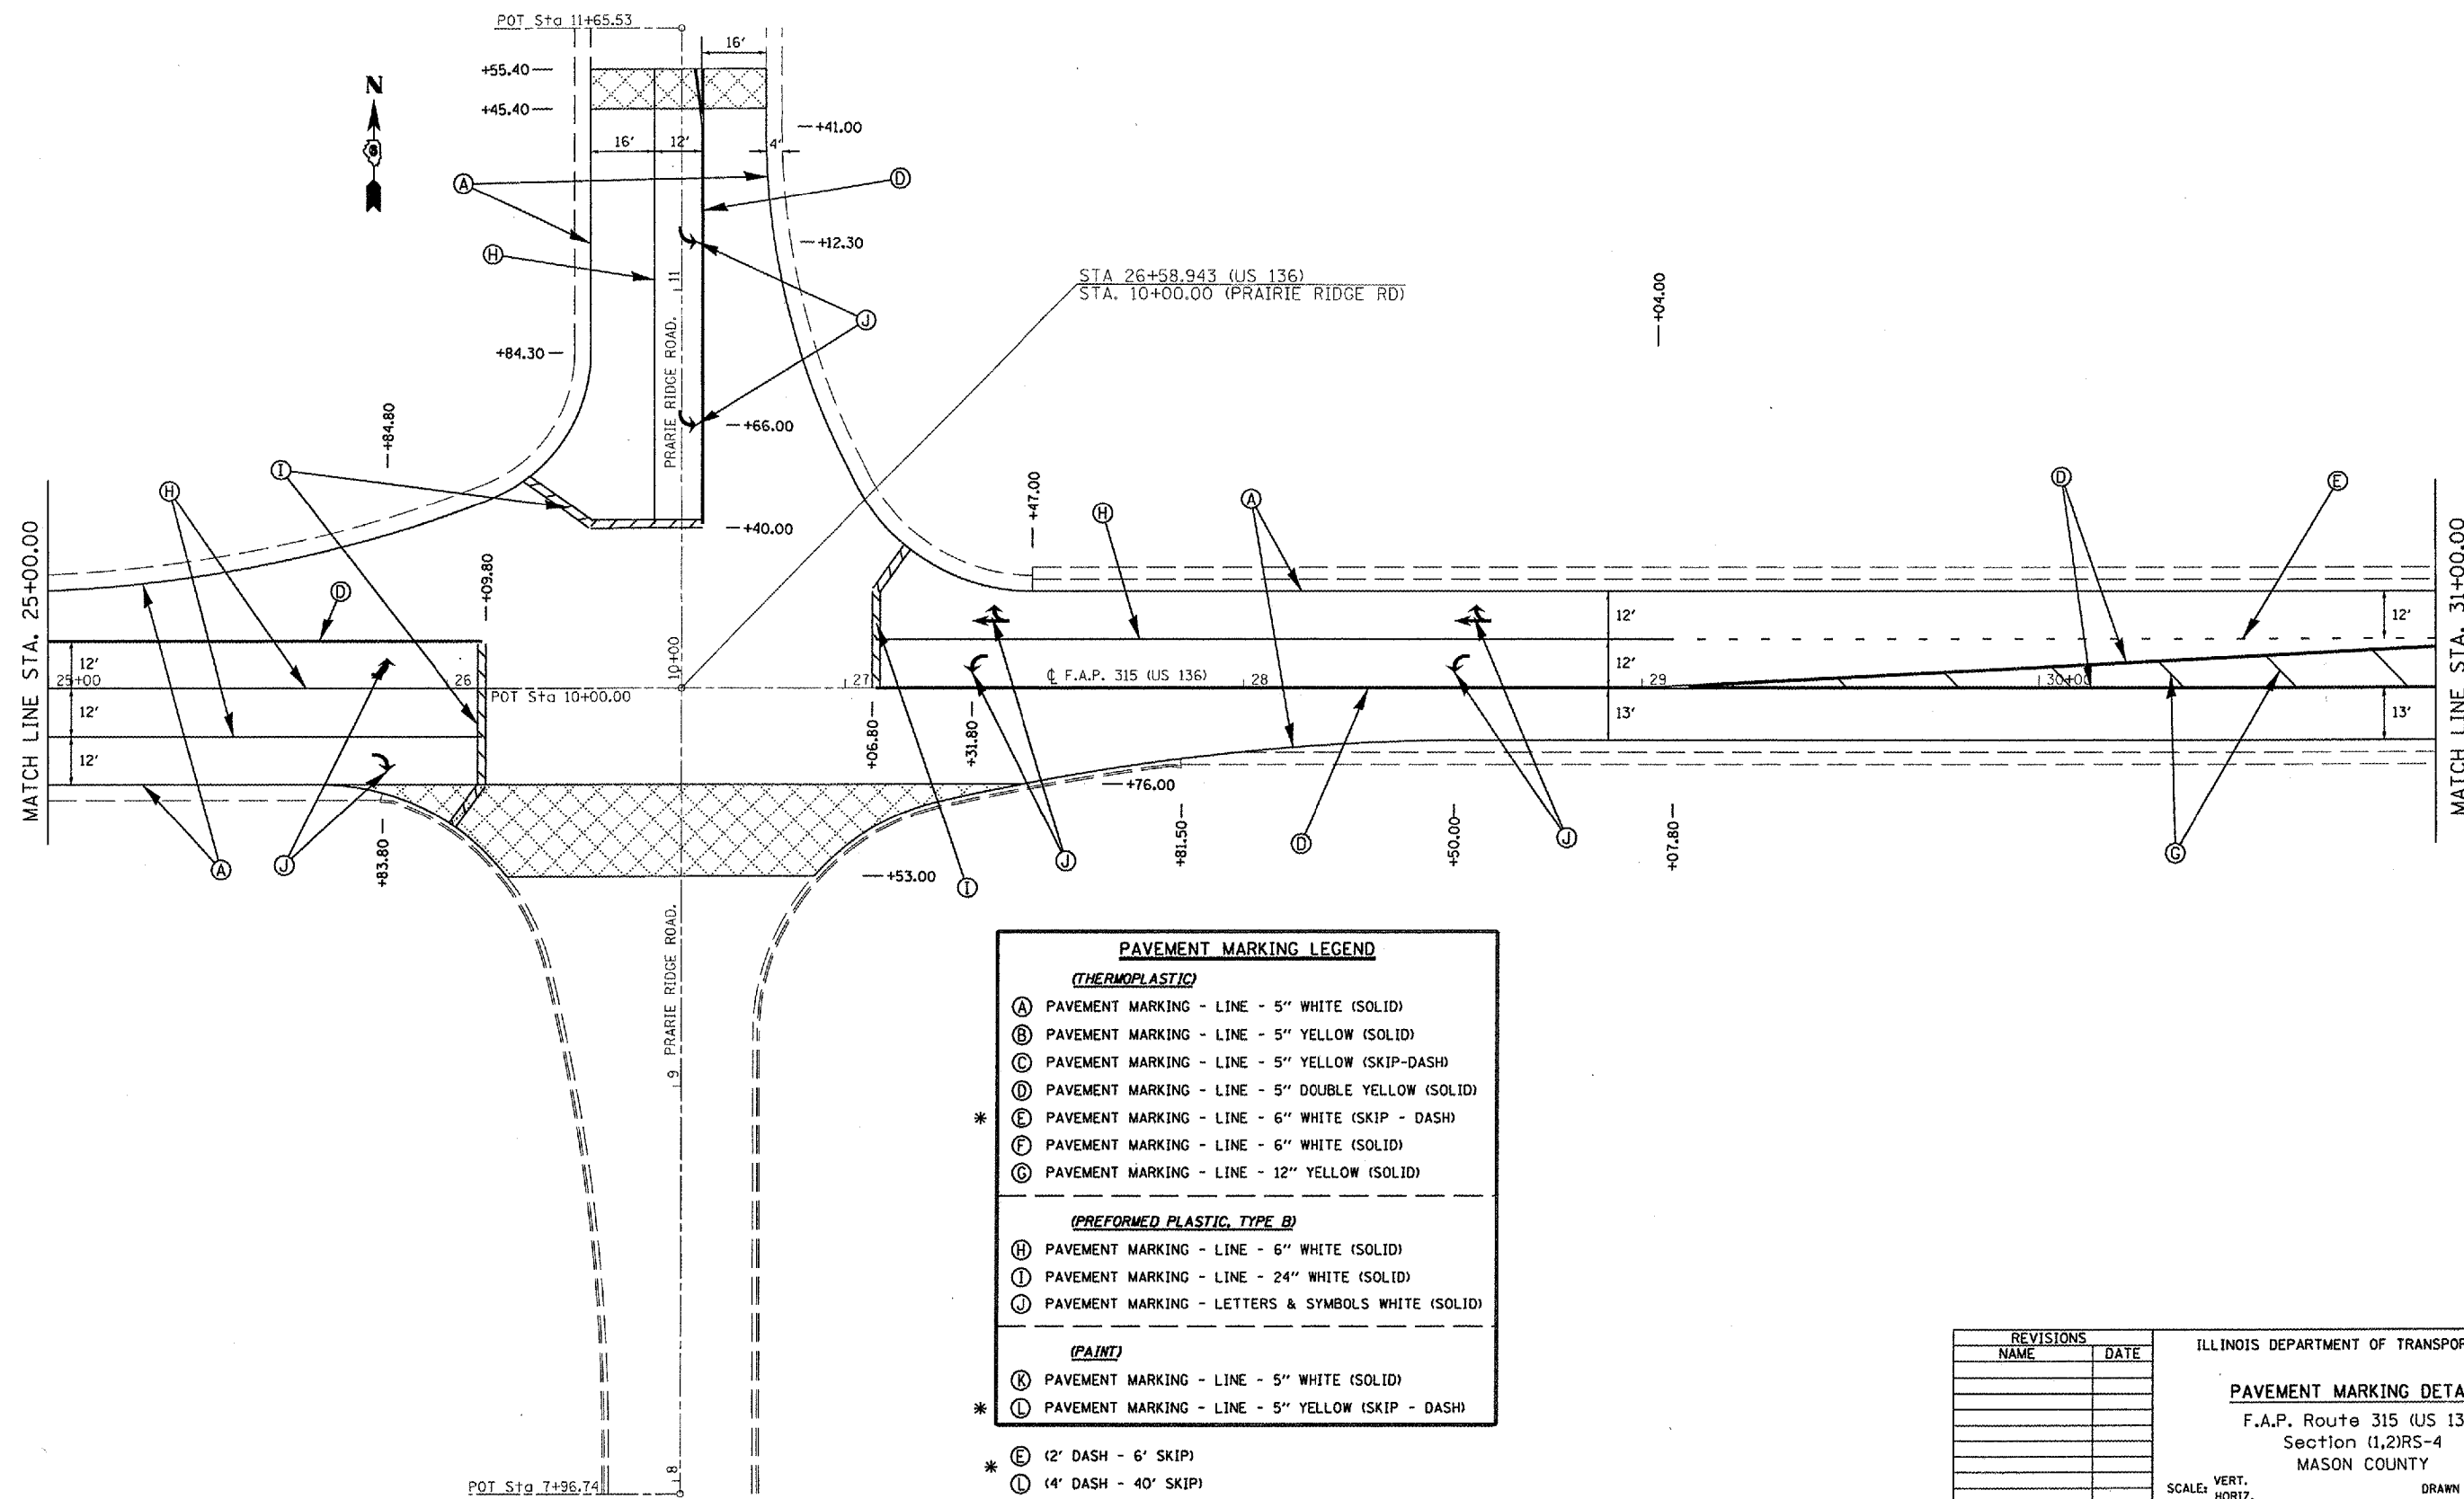

PAVEMENT MARKING LEGEND	
(THERMOPLASTIC)	
A	PAVEMENT MARKING - LINE - 5" WHITE (SOLID)
B	PAVEMENT MARKING - LINE - 5" YELLOW (SOLID)
C	PAVEMENT MARKING - LINE - 5" YELLOW (SKIP-DASH)
D	PAVEMENT MARKING - LINE - 5" DOUBLE YELLOW (SOLID)
* E	PAVEMENT MARKING - LINE - 6" WHITE (SKIP - DASH)
F	PAVEMENT MARKING - LINE - 6" WHITE (SOLID)
G	PAVEMENT MARKING - LINE - 12" YELLOW (SOLID)
(PREFORMED PLASTIC, TYPE B)	
H	PAVEMENT MARKING - LINE - 6" WHITE (SOLID)
I	PAVEMENT MARKING - LINE - 24" WHITE (SOLID)
J	PAVEMENT MARKING - LETTERS & SYMBOLS WHITE (SOLID)
(PAINT)	
K	PAVEMENT MARKING - LINE - 5" WHITE (SOLID)
* L	PAVEMENT MARKING - LINE - 5" YELLOW (SKIP - DASH)

REVISIONS	
NAME	DATE

ILLINOIS DEPARTMENT OF TRANSPORTATION

PAVEMENT MARKING DETAILS

F.A.P. Route 315 (US 136)
Section 1,2)RS-4
MASON COUNTY

SCALE: VERT. HORIZ. DATE: MARCH 1, 2007

DRAWN BY: JWC
CHECKED BY: RSC

PLT DATE = 3/22/2007
PLT SCALE = 43.375' / IN.
USER NAME = cspj