


F.A.P. RTE.	SECTION	COUNTY	TOTAL SHEETS	SHEET NO.
317	(9,10,11) RS-3	SCHUYLER	23	16
STA. 170+00		TO STA. 220+00		
FED. ROAD DIST. NO.		ILLINOIS FED. AID PROJECT		
CONTRACT 72838				

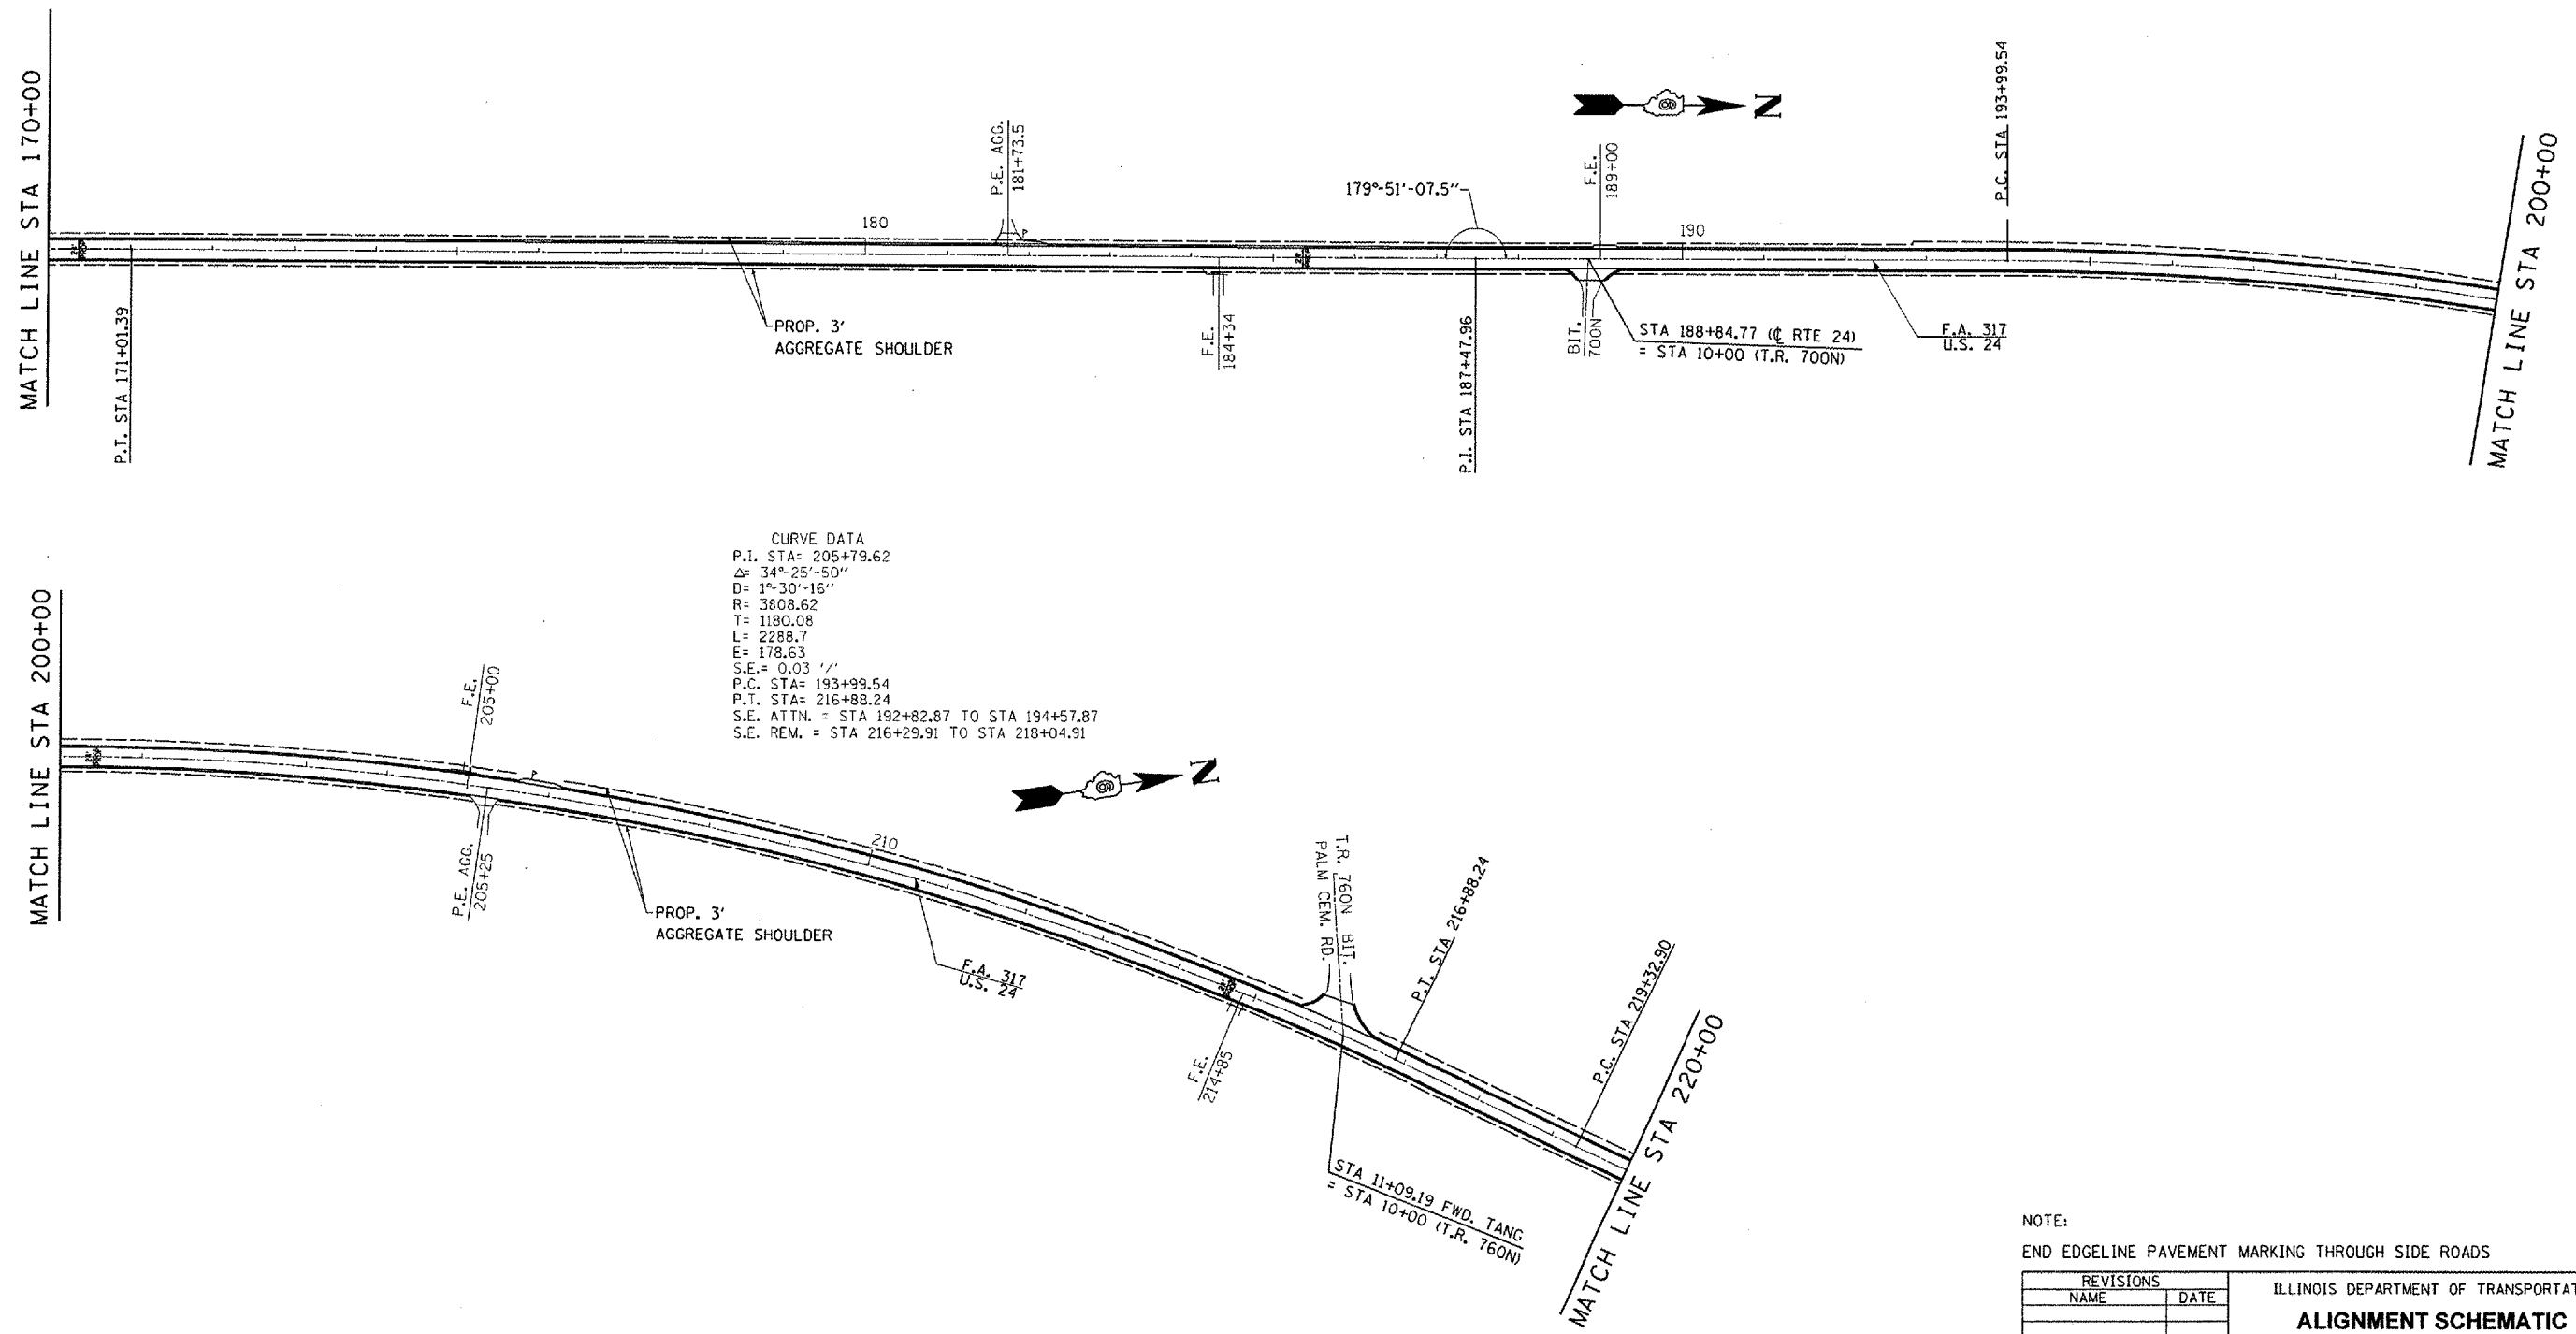

CURVE DATA  
P.I. STA= 205+79.62  
Δ= 34°-25'-50"  
D= 1°-30'-16"  
R= 3808.62  
T= 1180.08  
L= 2288.7  
E= 178.63  
S.E.= 0.03 %  
P.C. STA= 193+99.54  
P.T. STA= 216+88.24  
S.E. ATTN. = STA 192+82.87 TO STA 194+57.87  
S.E. REM. = STA 216+29.91 TO STA 218+04.91

NOTE:  
END EDGELINE PAVEMENT MARKING THROUGH SIDE ROADS

REVISIONS	
NAME	DATE

ILLINOIS DEPARTMENT OF TRANSPORTATION  
**ALIGNMENT SCHEMATIC**  
F. A. P. ROUTE 317 (U. S. 24)  
SECTION (9, 10, 11) RS-3  
SCHUYLER COUNTY  
SCALE: NOT TO SCALE  
DATE: OCT, 2003  
DRAWN BY: AGG  
CHECKED BY: MJS