



F.A.P. RTE.	SECTION	COUNTY	TOTAL SHEETS	SHEET NO.
317	11RS-3	SCHUYLER	23	21
STA.		TO STA.		
FED. ROAD DIST. NO.		ILLINOIS	FED. AID PROJECT	

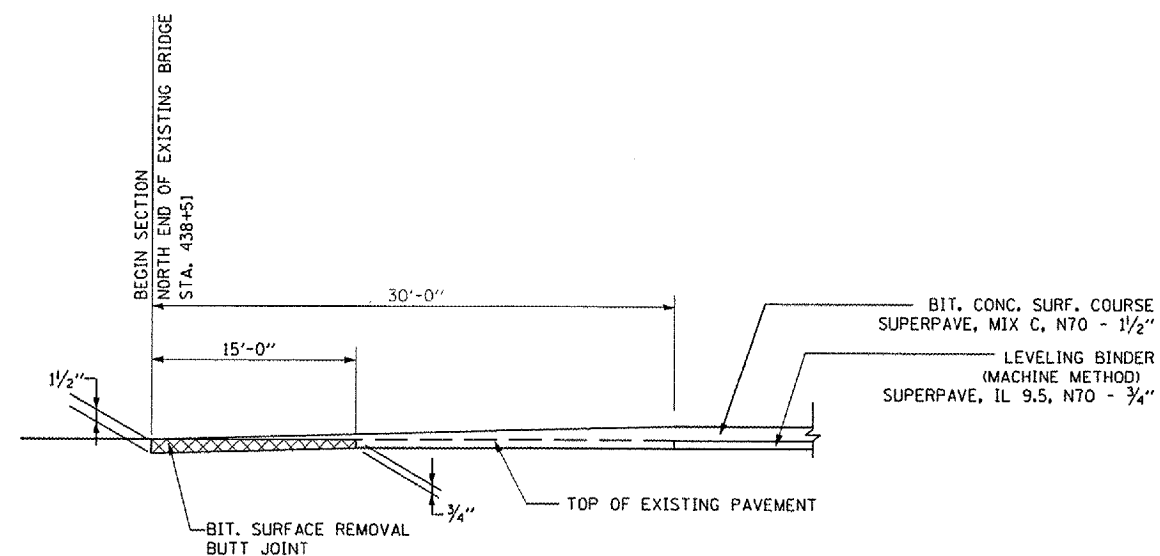

**TYPICAL TAPER DETAIL**  
(AT BRIDGE)

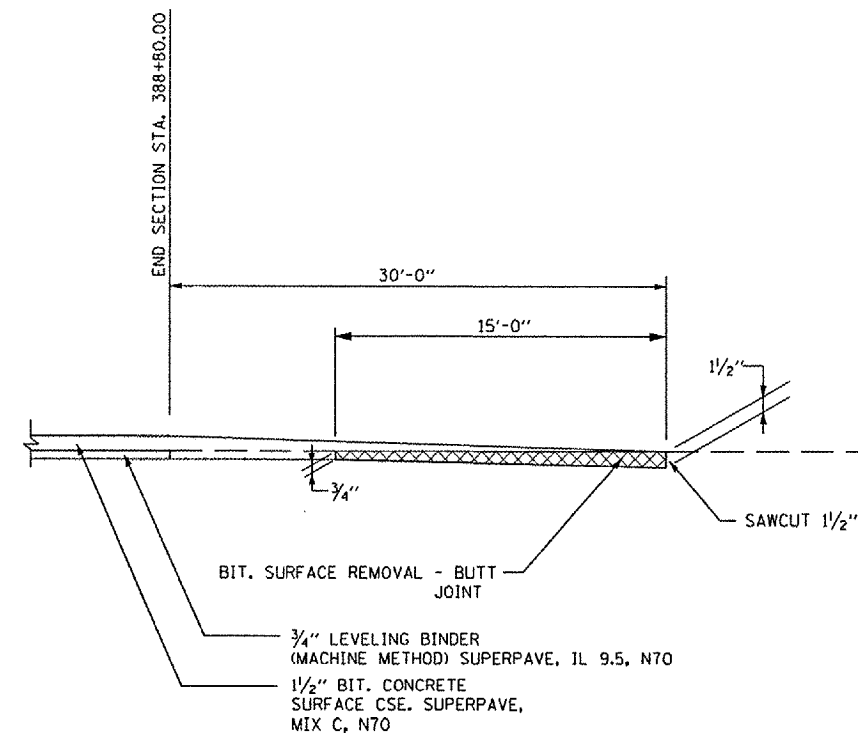

**TYPICAL TAPER DETAIL**  
(AT LIMITS OF PROJECT AND PROJECT OMISSIONS)

**THE UPCHURCH GROUP**

HILLSIDE, IL. (708) 449-2321  
MATTOON, IL. (217) 235-8177

D654601-TYPICALS.DGN

REVISIONS	
NAME	DATE

ILLINOIS DEPARTMENT OF TRANSPORTATION  
**BUTT JOINT AND TAPER DETAILS**  
FA. ROUTE 317 (U. S. 24)  
SECTION 11RS-3  
SCHUYLER COUNTY

SCALE: NOT TO SCALE  
DATE OCT, 2003  
DRAWN BY AGG  
CHECKED BY MJS