


F.A.P. RTE.	SECTION	COUNTY	TOTAL SHEETS	SHEET NO.
310	87 RS-3	SCHUYLER	26	7
STA.		TO STA.		
FED. ROAD DIST. NO.	ILLINOIS	FED. AID PROJECT		
CONTRACT 72839				

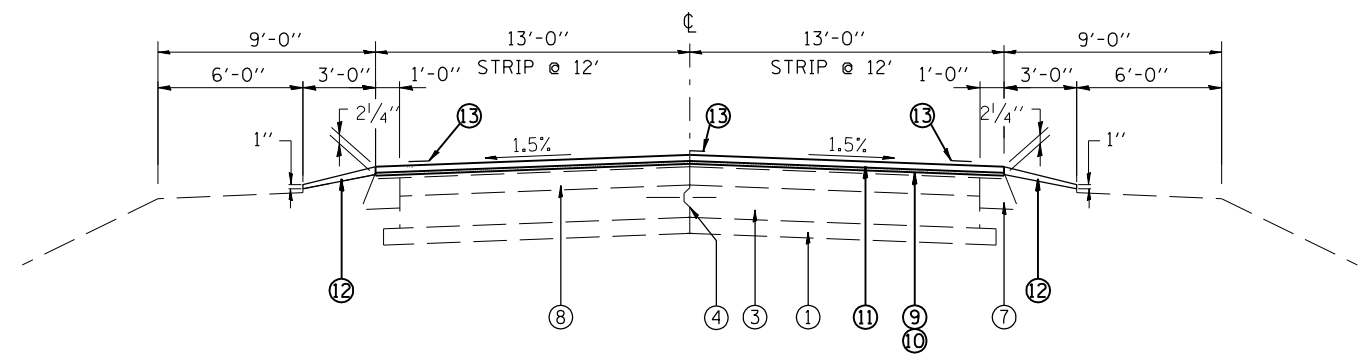


107+69 TO 112+91.90 (BK) =
 12+93.18 (AH) TO 96+28
 STA 96+28 TO STA 97+48 -
 BRIDGE RESURF. OMISSION
 97+48 TO 107+47.5
 160+96 TO 206+55
 225+00 TO 229+25
 236+00 TO 303+41.66 (BK) =
 303+46.54 (AH) TO 310+50
 312+50 TO 325+08
 STA 325+08 TO STA 326+82 -
 BRIDGE RESURF. OMISSION
 326+82 TO 344+00
 346+50 TO 370+30

STATION EQUATIONS:
 STA. 112+91.9 (BK) = STA. 12+93.18 (AH)
 STA. 303+41.66 (BK) = STA. 303+46.54 (AH)

LEGEND

- ① EXISTING SUB-BASE GRANULAR MATERIAL 4"
- ② EXISTING SUB-BASE GRANULAR MATERIAL 14"
- ③ EXISTING P.C.C. BASE COURSE 8"
- ④ EXISTING LONGITUDINAL METAL JOINT WITH 1/2"Ø DEFORMED BAR
- ⑤ EXISTING #4 TIE BAR
- ⑥ EXISTING CONCRETE GUTTER
- ⑦ EXISTING BITUMINOUS SHOULDER
- ⑧ EXISTING BITUMINOUS SURFACE 6"±
- ⑨ PROPOSED HMA SURFACE REMOVAL -3/4"
- ⑩ PROPOSED HMA BINDER, 2 1/4"
- ⑪ PROPOSED HMA CONCRETE SURFACE COURSE, 1 1/2"
- ⑫ PROPOSED AGGREGATE SHOULDER, TYPE B
- ⑬ PROPOSED PAVEMENT MARKING, LINE 5"

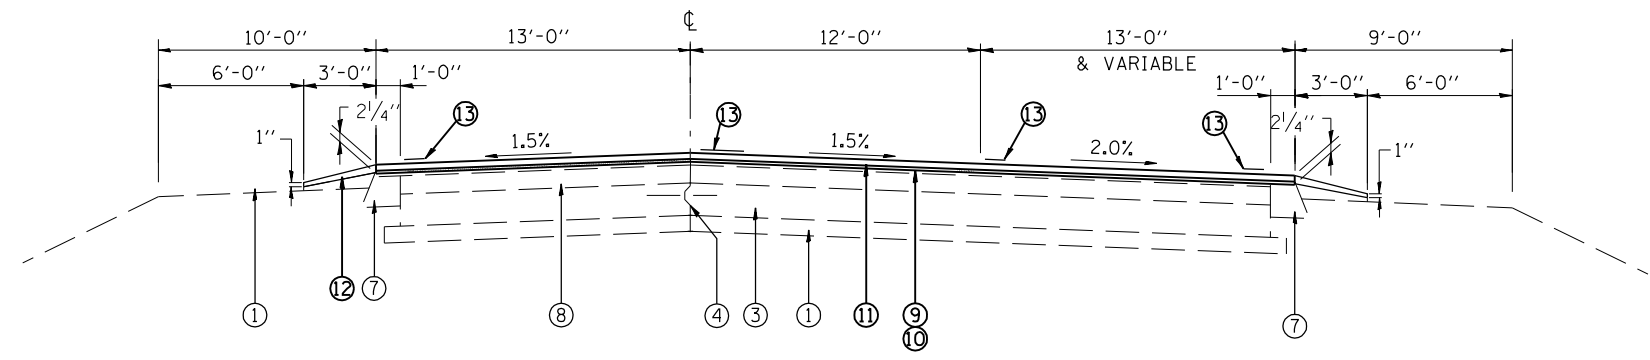

107+47.5 TO 109+30
 152+15 TO 160+96

REVISIONS	
NAME	DATE

ILLINOIS DEPARTMENT OF TRANSPORTATION
TYPICAL SECTIONS
 F. A. P. ROUTE 310 (US 67)
 SECTION 87 RS-3
 SCHUYLER COUNTY
 SCALE: NONE
 DATE: NOV, 2003
 DRAWN BY AGG
 CHECKED BY MJS