



F.A.P. RTE.	SECTION	COUNTY	TOTAL SHEETS	SHEET NO.
310	87 RS-3	SCHUYLER	26	23
STA. 69+70		TO STA. 370+00		
FED. ROAD DIST. NO.	ILLINOIS	FED. AID PROJECT		
CONTRACT 72839				

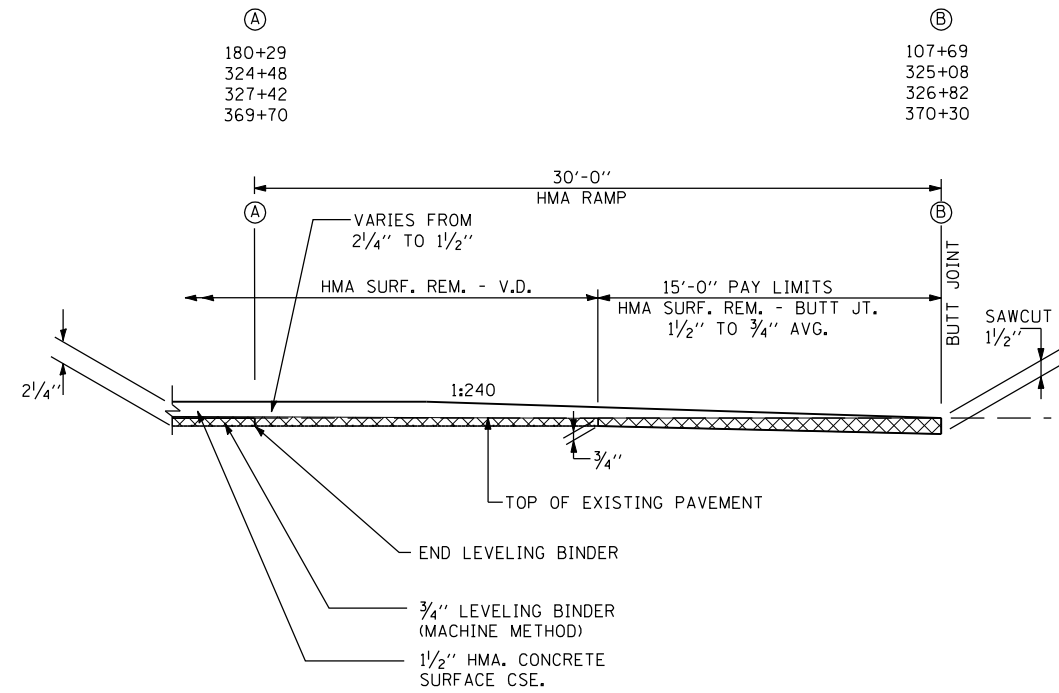

TYPICAL TAPER DETAIL
(AT LIMITS OF PROJECT AND PROJECT OMISSIONS)

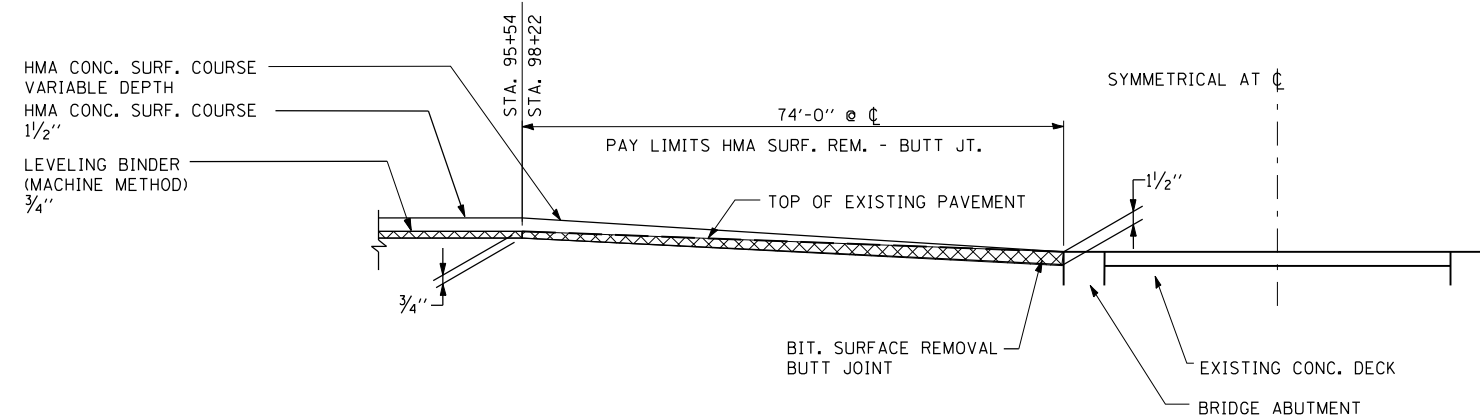

TYPICAL TAPER DETAIL
(AT BRIDGE #085-0002)

REVISIONS	
NAME	DATE

ILLINOIS DEPARTMENT OF TRANSPORTATION
BUTT JOINT AND TAPER DETAILS
 F. A. P. ROUTE 310 (US 67)
 SECTION 87 RS- & 86 RS-3
 SCHUYLER COUNTY

SCALE: NOT TO SCALE
 DATE: NOV, 2003
 DRAWN BY: AGG
 CHECKED BY: MJS