


F.A.P. RTE.	SECTION	COUNTY	TOTAL SHEETS	SHEET NO.
67	11072RS-8	SANGAMON	80	11
STA.		TO STA.		
FED. ROAD DIST. NO.		ILLINOIS FED. AID PROJECT		

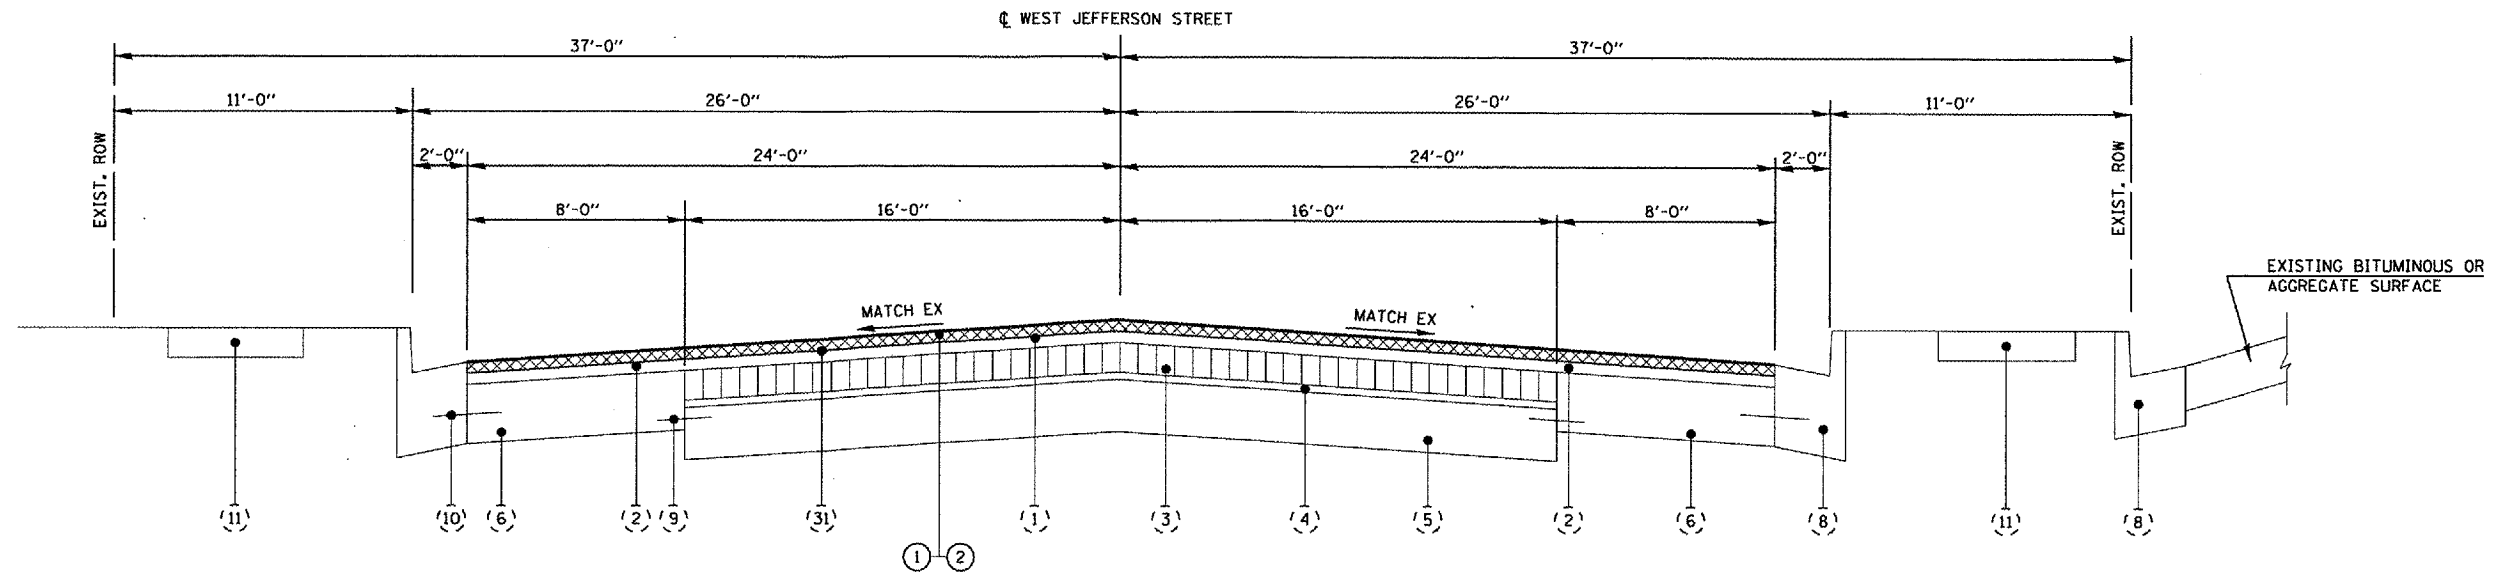

**FAP 67 (EAST JEFFERSON STREET)**  
STA. 36+58.81 TO STA. 40+68.06

**NOTE:**  
TRANSITION PAVEMENT CROSS SLOPE TO MATCH EXISTING RAILROAD CROSSING FROM STA. 36+58.81 TO STA. 37+33.81 TO TYPICAL CROSS SLOPE.


**EXISTING LEGEND**

- (1) EXISTING BITUMINOUS CONCRETE OVERLAY
- (2) EXISTING LEVELING BINDER
- (3) EXISTING BRICK COURSE
- (4) EXISTING SAND CUSHION 1"
- (5) EXISTING CONCRETE BASE COURSE 7"
- (6) EXISTING CONCRETE BASE COURSE
- (7) EXISTING CONCRETE CURB TYPE B
- (8) EXISTING COMBINATION CONCRETE CURB & GUTTER TYPE B-6.24 (MODIFIED)
- (9) EXISTING EXPANSION TIE ANCHORS 3/4"
- (10) EXISTING # 4 TIE BARS
- (11) EXISTING P.C.C. SIDEWALK
- (12) EXISTING BITUMINOUS CONCRETE SURFACE COURSE, MIX "E", CLASS 1, TYPE 2, 1 1/2"
- (13) EXISTING BITUMINOUS RESURFACING, 1 1/2"
- (14) EXISTING P.C.C. PAVEMENT, 8"
- (15) EXISTING P.C.C. PAVEMENT, 10"
- (16) EXISTING CONCRETE CURB AND GUTTER
- (17) EXISTING BRICK PAVEMENT OVER 6" CONC. BASE
- (18) EXISTING 4" GRANULAR SUB-BASE
- (19) EXISTING CONCRETE CURB
- (20) EXISTING BITUMINOUS RESURFACING ±2 1/2"

- (21) EXISTING BITUMINOUS RESURFACING ±3"
- (22) EXISTING BRICK PAVEMENT ±3"
- (23) EXISTING CONCRETE BASE ±6"
- (24) EXISTING BRICK ±2 1/2"
- (25) EXISTING BRICK ±3 3/4"
- (26) EXISTING SAND ±3 1/4"
- (27) EXISTING SAND ±1 3/4"
- (28) EXISTING P.C.C. CONCRETE WIDENING ±7"
- (29) EXISTING P.C.C. SIDEWALK, 4"
- (30) EXISTING RAIL
- (31) EXISTING AREA CRACK CONTROL (SEE GENERAL NOTE #24)

**PROPOSED LEGEND**

- (1) PROPOSED HOT-MIX ASPHALT SURFACE REMOVAL, VARIABLE DEPTH
- (2) PROPOSED POLYMERIZED HOT-MIX ASPHALT SURFACE COURSE, MIX "D", N70 1 1/2"
- (3) PROPOSED LEVELING BINDER (MACHINE METHOD), N70 3/4"
- (4) PROPOSED HOT-MIX ASPHALT SURFACE REMOVAL - BUTT JOINT
- (5) PROPOSED INCIDENTAL HOT-MIX ASPHALT SURFACING

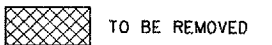

REVISIONS		ILLINOIS DEPARTMENT OF TRANSPORTATION
NAME	DATE	
		<p align="center"><b>TYPICAL SECTIONS</b></p> <p align="center"><b>FAP 67 (IL 97/IL 29 - JEFFERSON STREET)</b></p> <p>SCALE: VERT. NONE HORIZ. NONE DATE 07/25/06</p> <p>DRAWN BY BDS CHECKED BY SRD</p>

PLOT DATE = 2/15/2007  
 FILE NAME = e:\projects\72847\11072RS-8\Final\Jefferson-typicalsections.dgn  
 PLOT SCALE = 42.3529' / IN.  
 USER NAME = laughtlinr1