


FAP RTE.	SECTION	COUNTY	TOTAL SHEETS	SHEET NO.
666	SP-2, RS-4	SANGAMON	80	25
STA.		TO STA.		
FED. ROAD DIST. NO.		ILLINOIS	FED. AID PROJECT	

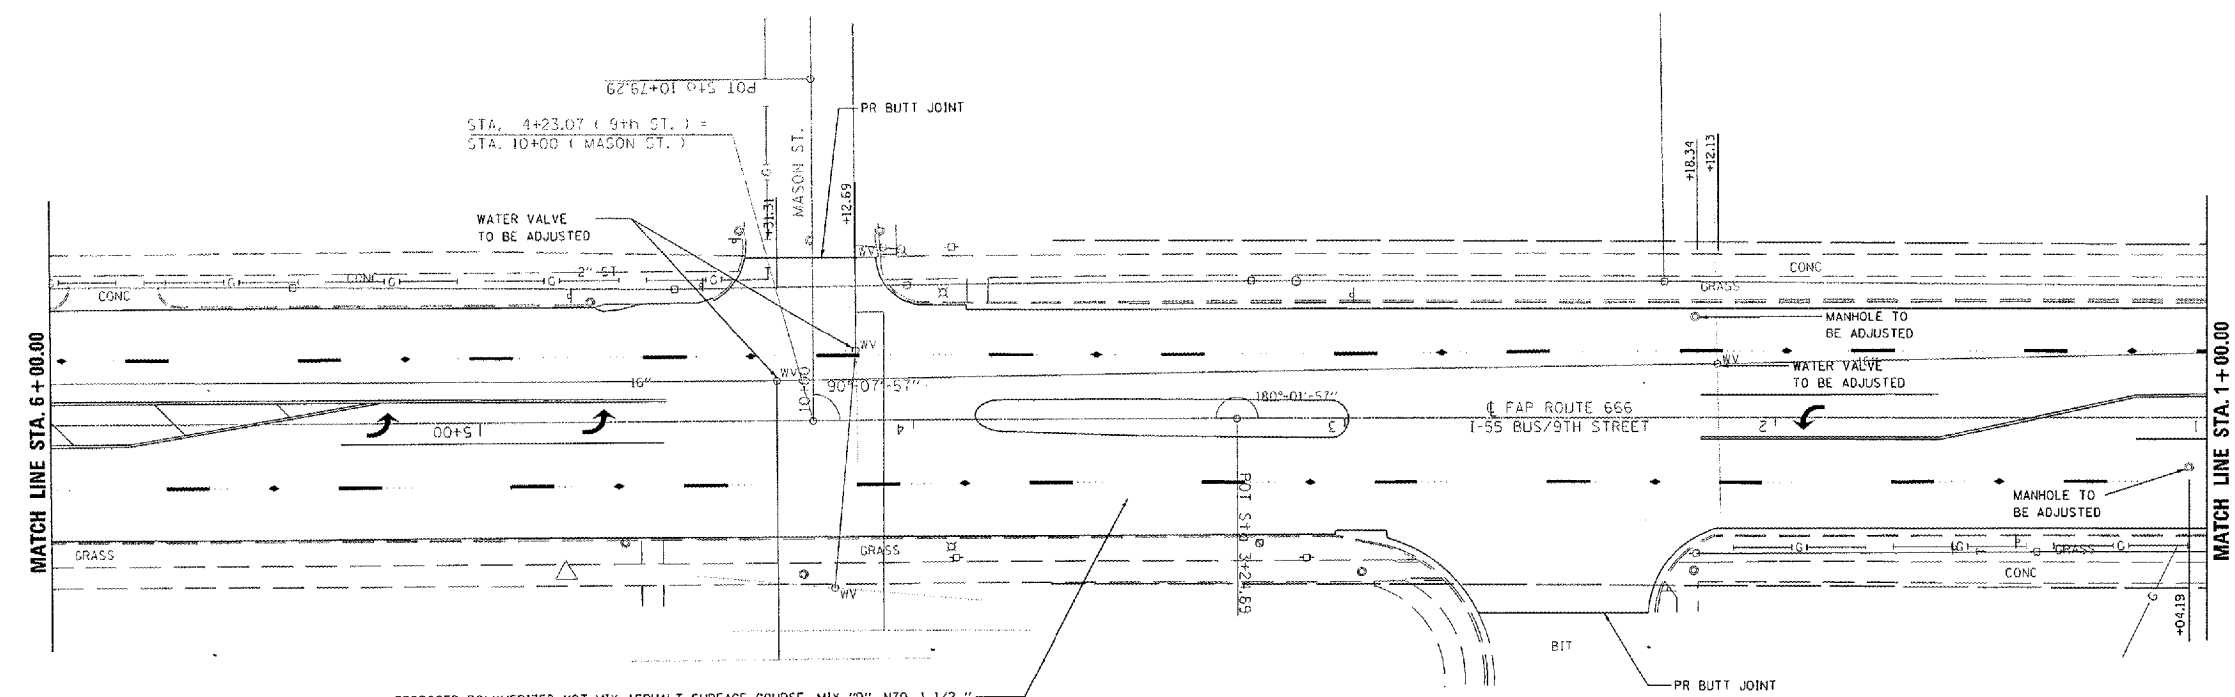


PROPOSED POLYMERIZED HOT-MIX ASPHALT SURFACE COURSE, MIX "D", N70, 1 1/2"  
ON PROPOSED LEVELING BINDER (MACHINE METHOD), N70, 3/4"  
SEE MIX TABLE FOR DETAILS

**COMMITMENT #1**  
AS PART OF A COMMITMENT, THE CONTRACTOR WILL BE RESPONSIBLE TO REMOVE THE EXISTING PAVEMENT AREA BETWEEN THE PROPOSED SIDEWALK AND PROPOSED RIGHT OF WAY WITH INCIDENTAL HOT-MIX AGGREGATE BASE COURSE AND HOT-MIX ASPHALT.

**ESTIMATED QUANTITIES:**

35100700	AGGREGATE BASE COURSE, TYPE A, 8"	15 SQ YD
40800050	INCIDENTAL HOT-MIX ASPHALT SURFACING (3")	3 TONS
44000100	PAVEMENT REMOVAL	15 SQ YD
44213200	SAW CUTS	50 LIN FT

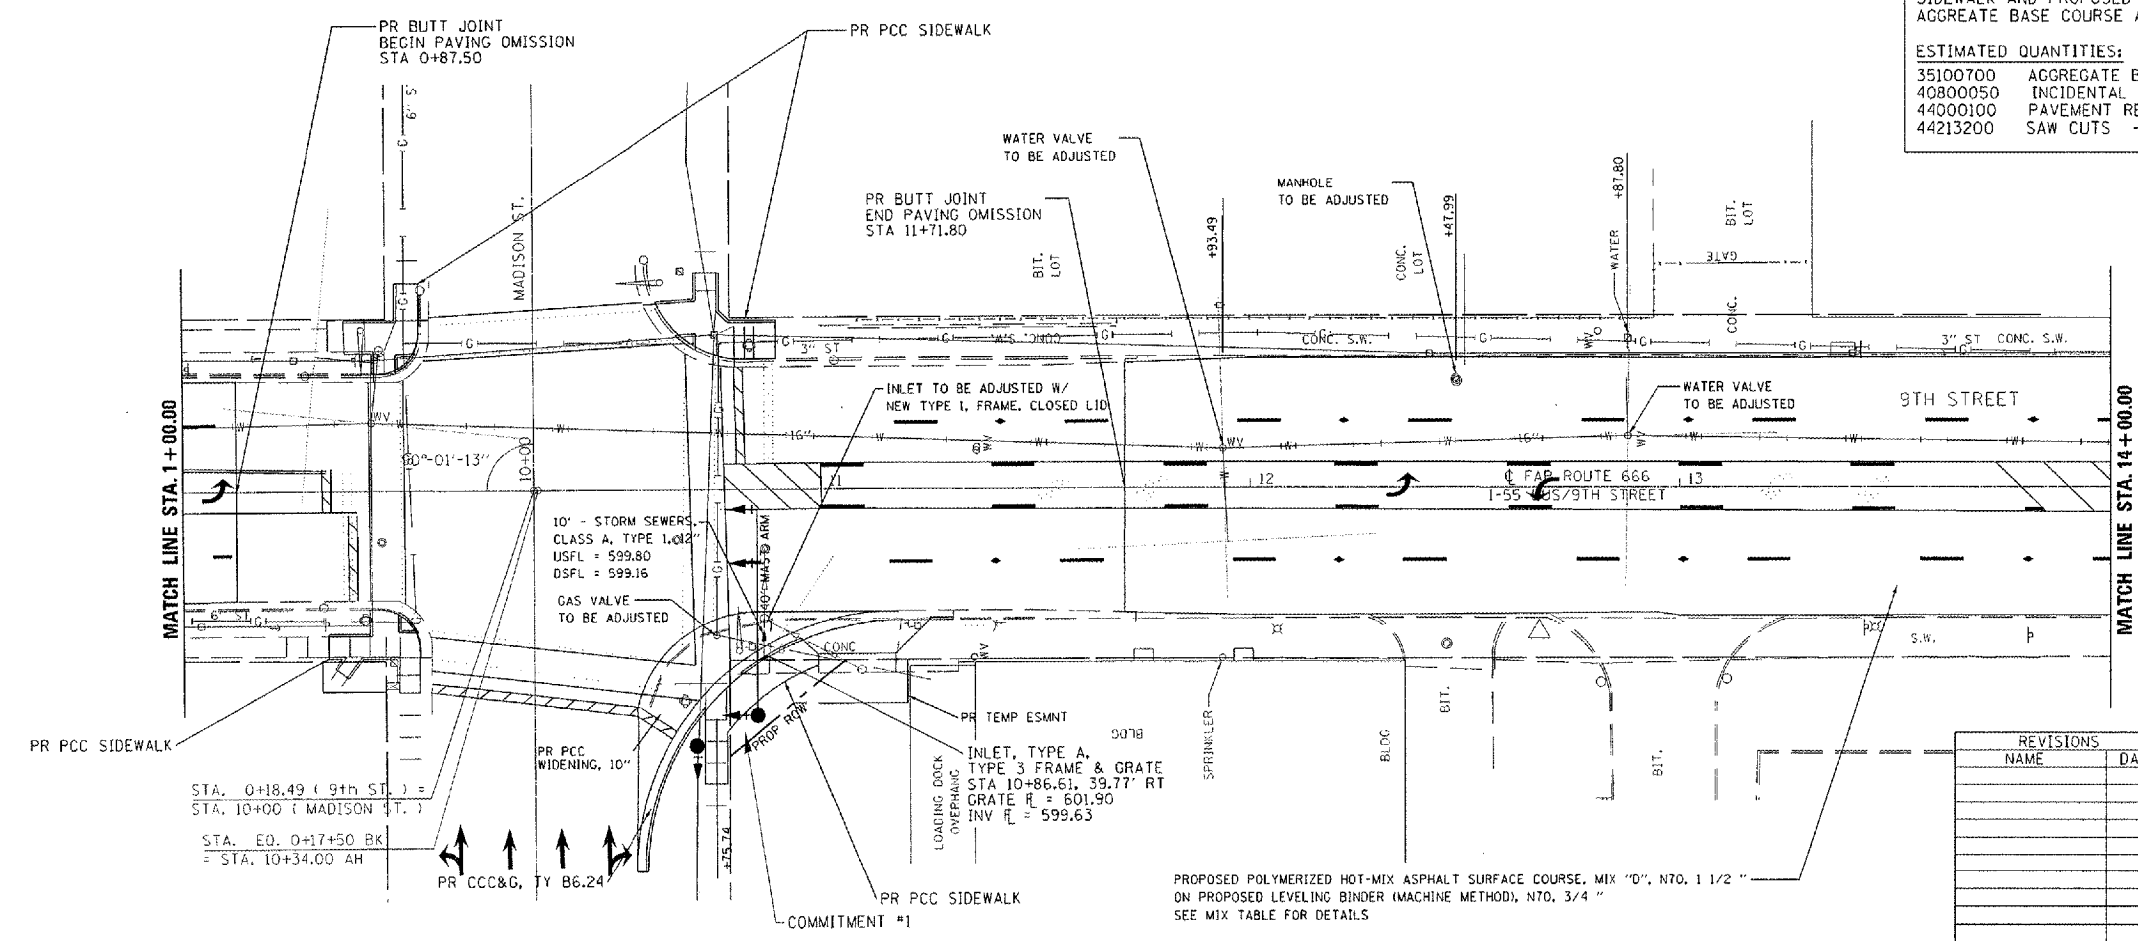

PROPOSED POLYMERIZED HOT-MIX ASPHALT SURFACE COURSE, MIX "D", N70, 1 1/2"  
ON PROPOSED LEVELING BINDER (MACHINE METHOD), N70, 3/4"  
SEE MIX TABLE FOR DETAILS

REVISIONS	
NAME	DATE

ILLINOIS DEPARTMENT OF TRANSPORTATION  
**PLAN SHEET**  
**FAP ROUTE 666 (I-55 BUS/9TH STREET)**  
**SECTION SP-2, RS-4**  
**SANGAMON COUNTY**  
**SHEET 6 OF 12**

SCALE: VERT. \_\_\_\_\_  
HORIZ. \_\_\_\_\_  
DATE \_\_\_\_\_

DRAWN BY \_\_\_\_\_  
CHECKED BY \_\_\_\_\_