

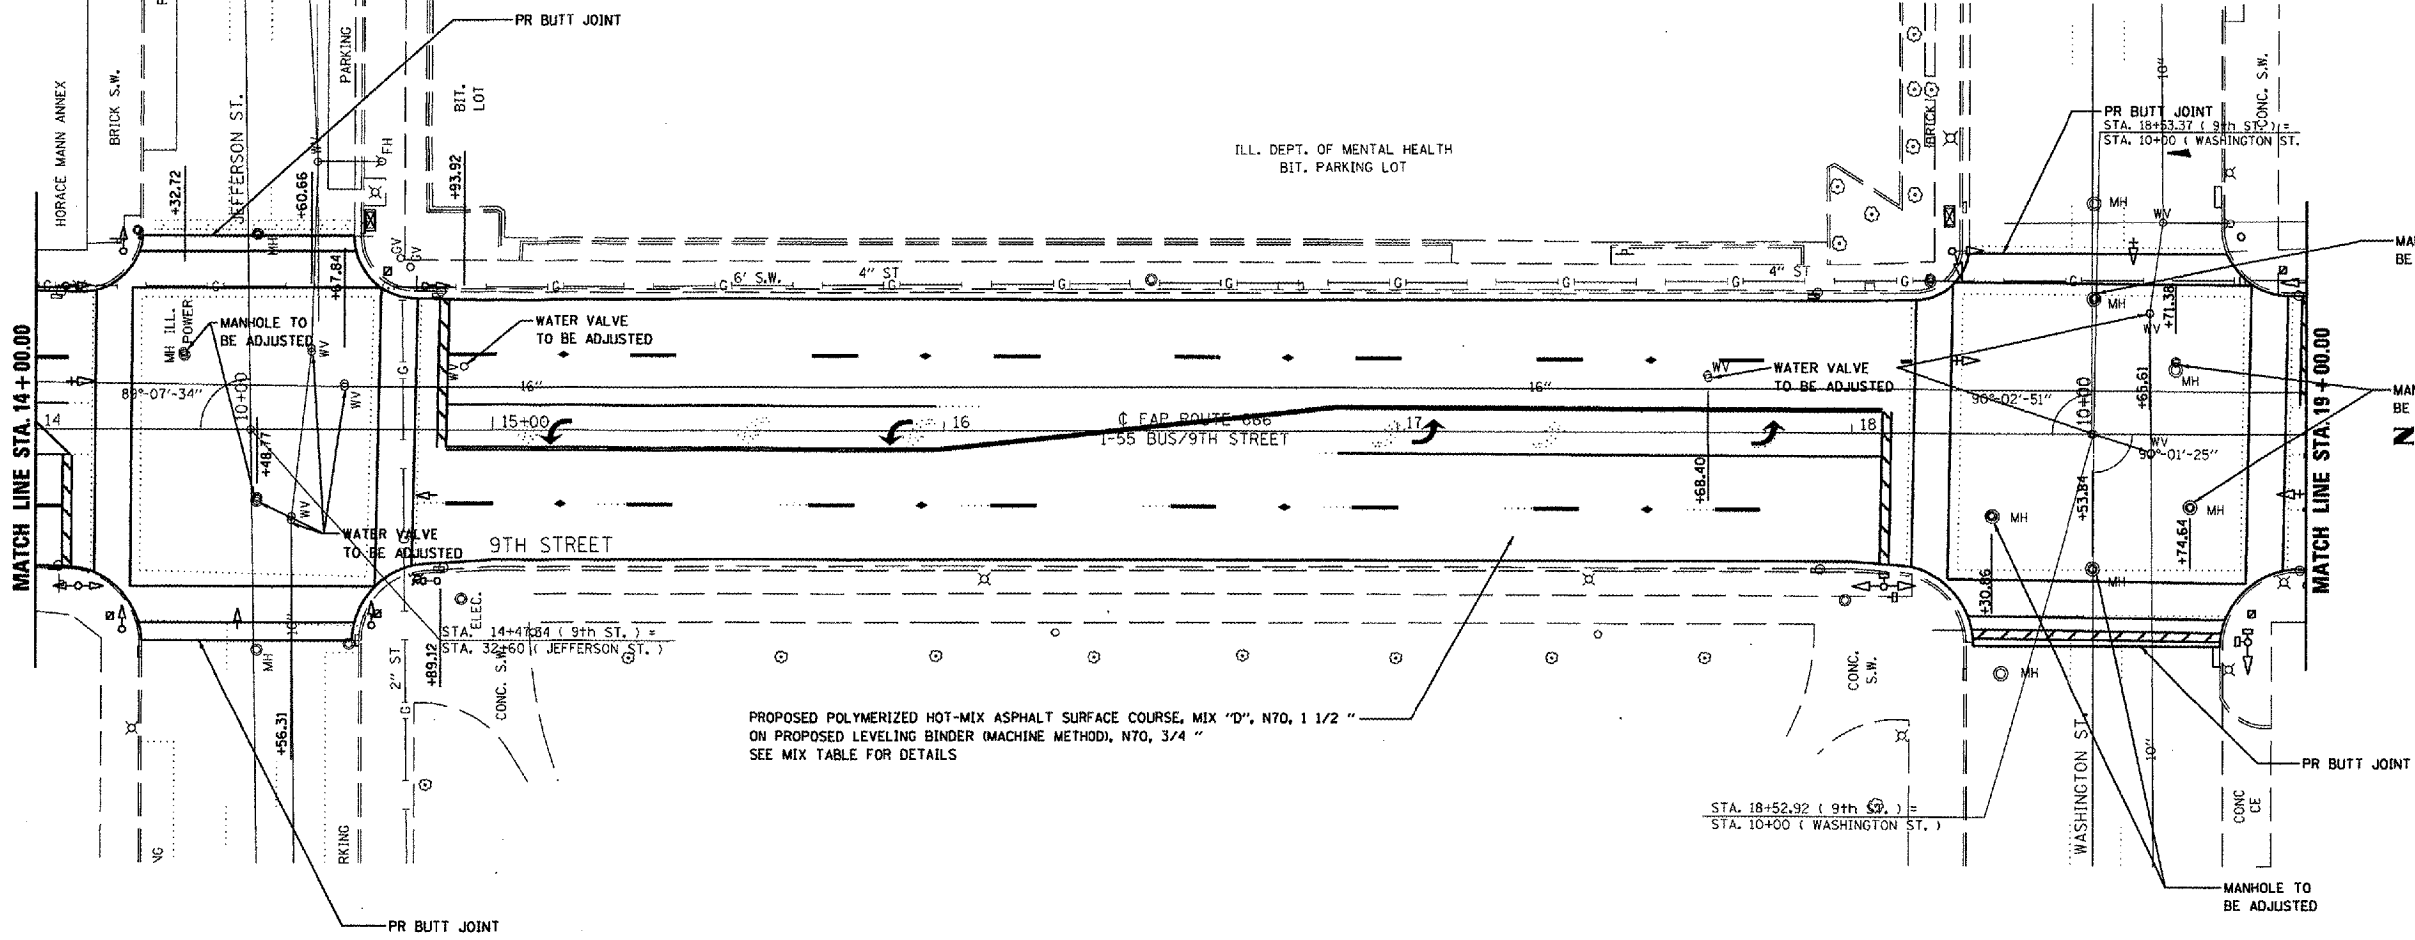


FAP RTE.	SECTION	COUNTY	TOTAL SHEETS	SHEET NO.
666	SP-2, RS-4	SANGAMON	80	26
STA.		TO STA.		
FED. ROAD DIST. NO.		ILLINOIS FED. AID PROJECT		

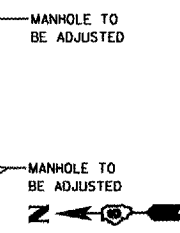

PROPOSED POLYMERIZED HOT-MIX ASPHALT SURFACE COURSE, MIX "D", N70, 1 1/2" ON PROPOSED LEVELING BINDER (MACHINE METHOD), N70, 3/4" SEE MIX TABLE FOR DETAILS

STA. 18+52.92 (9th St.) = STA. 10+00 (WASHINGTON ST.)

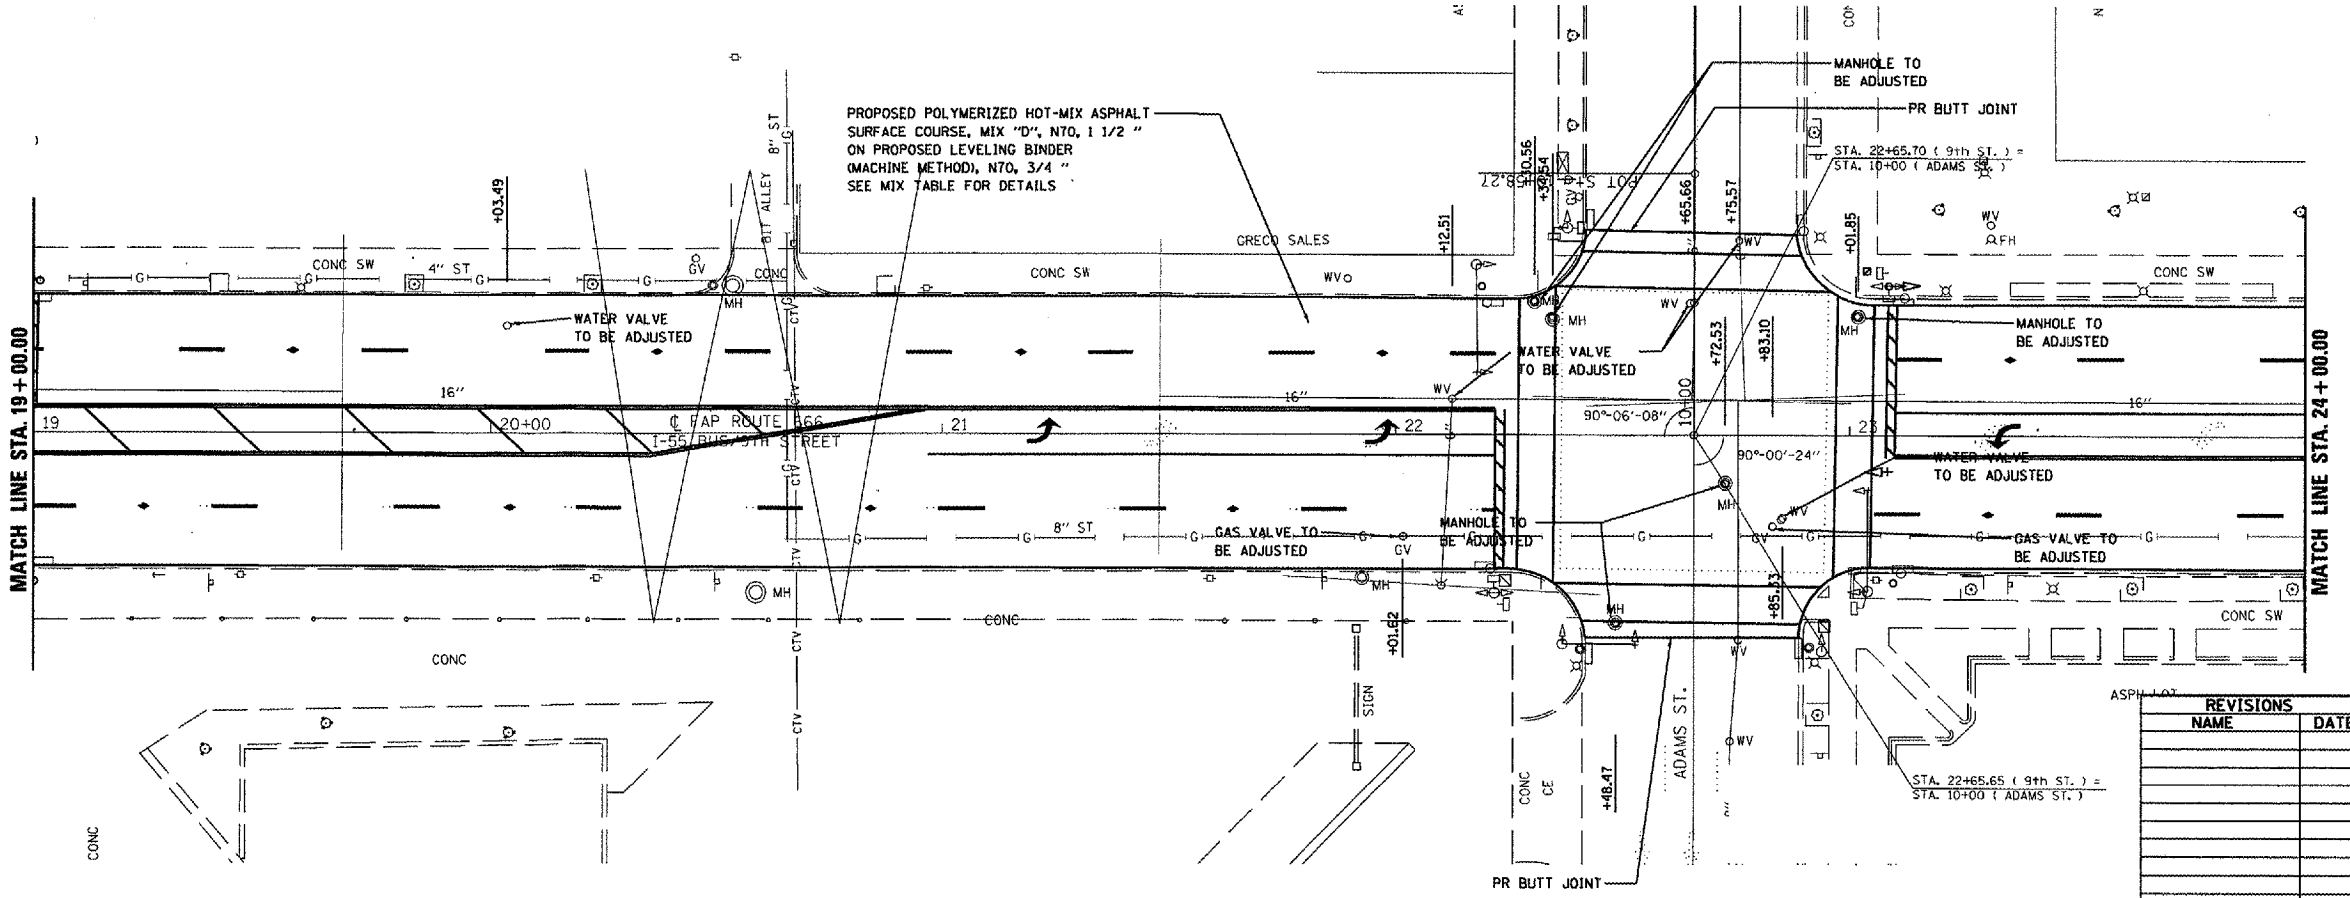

PROPOSED POLYMERIZED HOT-MIX ASPHALT SURFACE COURSE, MIX "D", N70, 1 1/2" ON PROPOSED LEVELING BINDER (MACHINE METHOD), N70, 3/4" SEE MIX TABLE FOR DETAILS

STA. 22+65.65 (9th St.) = STA. 10+00 (ADAMS ST.)

REVISIONS	
NAME	DATE

ILLINOIS DEPARTMENT OF TRANSPORTATION
PLAN SHEET
FAP ROUTE 666 (I-55 BUS/9TH STREET)
SECTION SP-2, RS-4
SANGAMON COUNTY
SHEET 7 OF 12

SCALE: VERT. DATE
 HORIZ. DATE
 DRAWN BY
 CHECKED BY