


|                     |            |                           |              |           |
|---------------------|------------|---------------------------|--------------|-----------|
| F.A.P. RTE.         | SECTION    | COUNTY                    | TOTAL SHEETS | SHEET NO. |
| 67                  | (1072)RS-8 | SANGAMON                  | 80           | 32        |
| STA.                |            | TO STA.                   |              |           |
| FED. ROAD DIST. NO. |            | ILLINOIS FED. AID PROJECT |              |           |

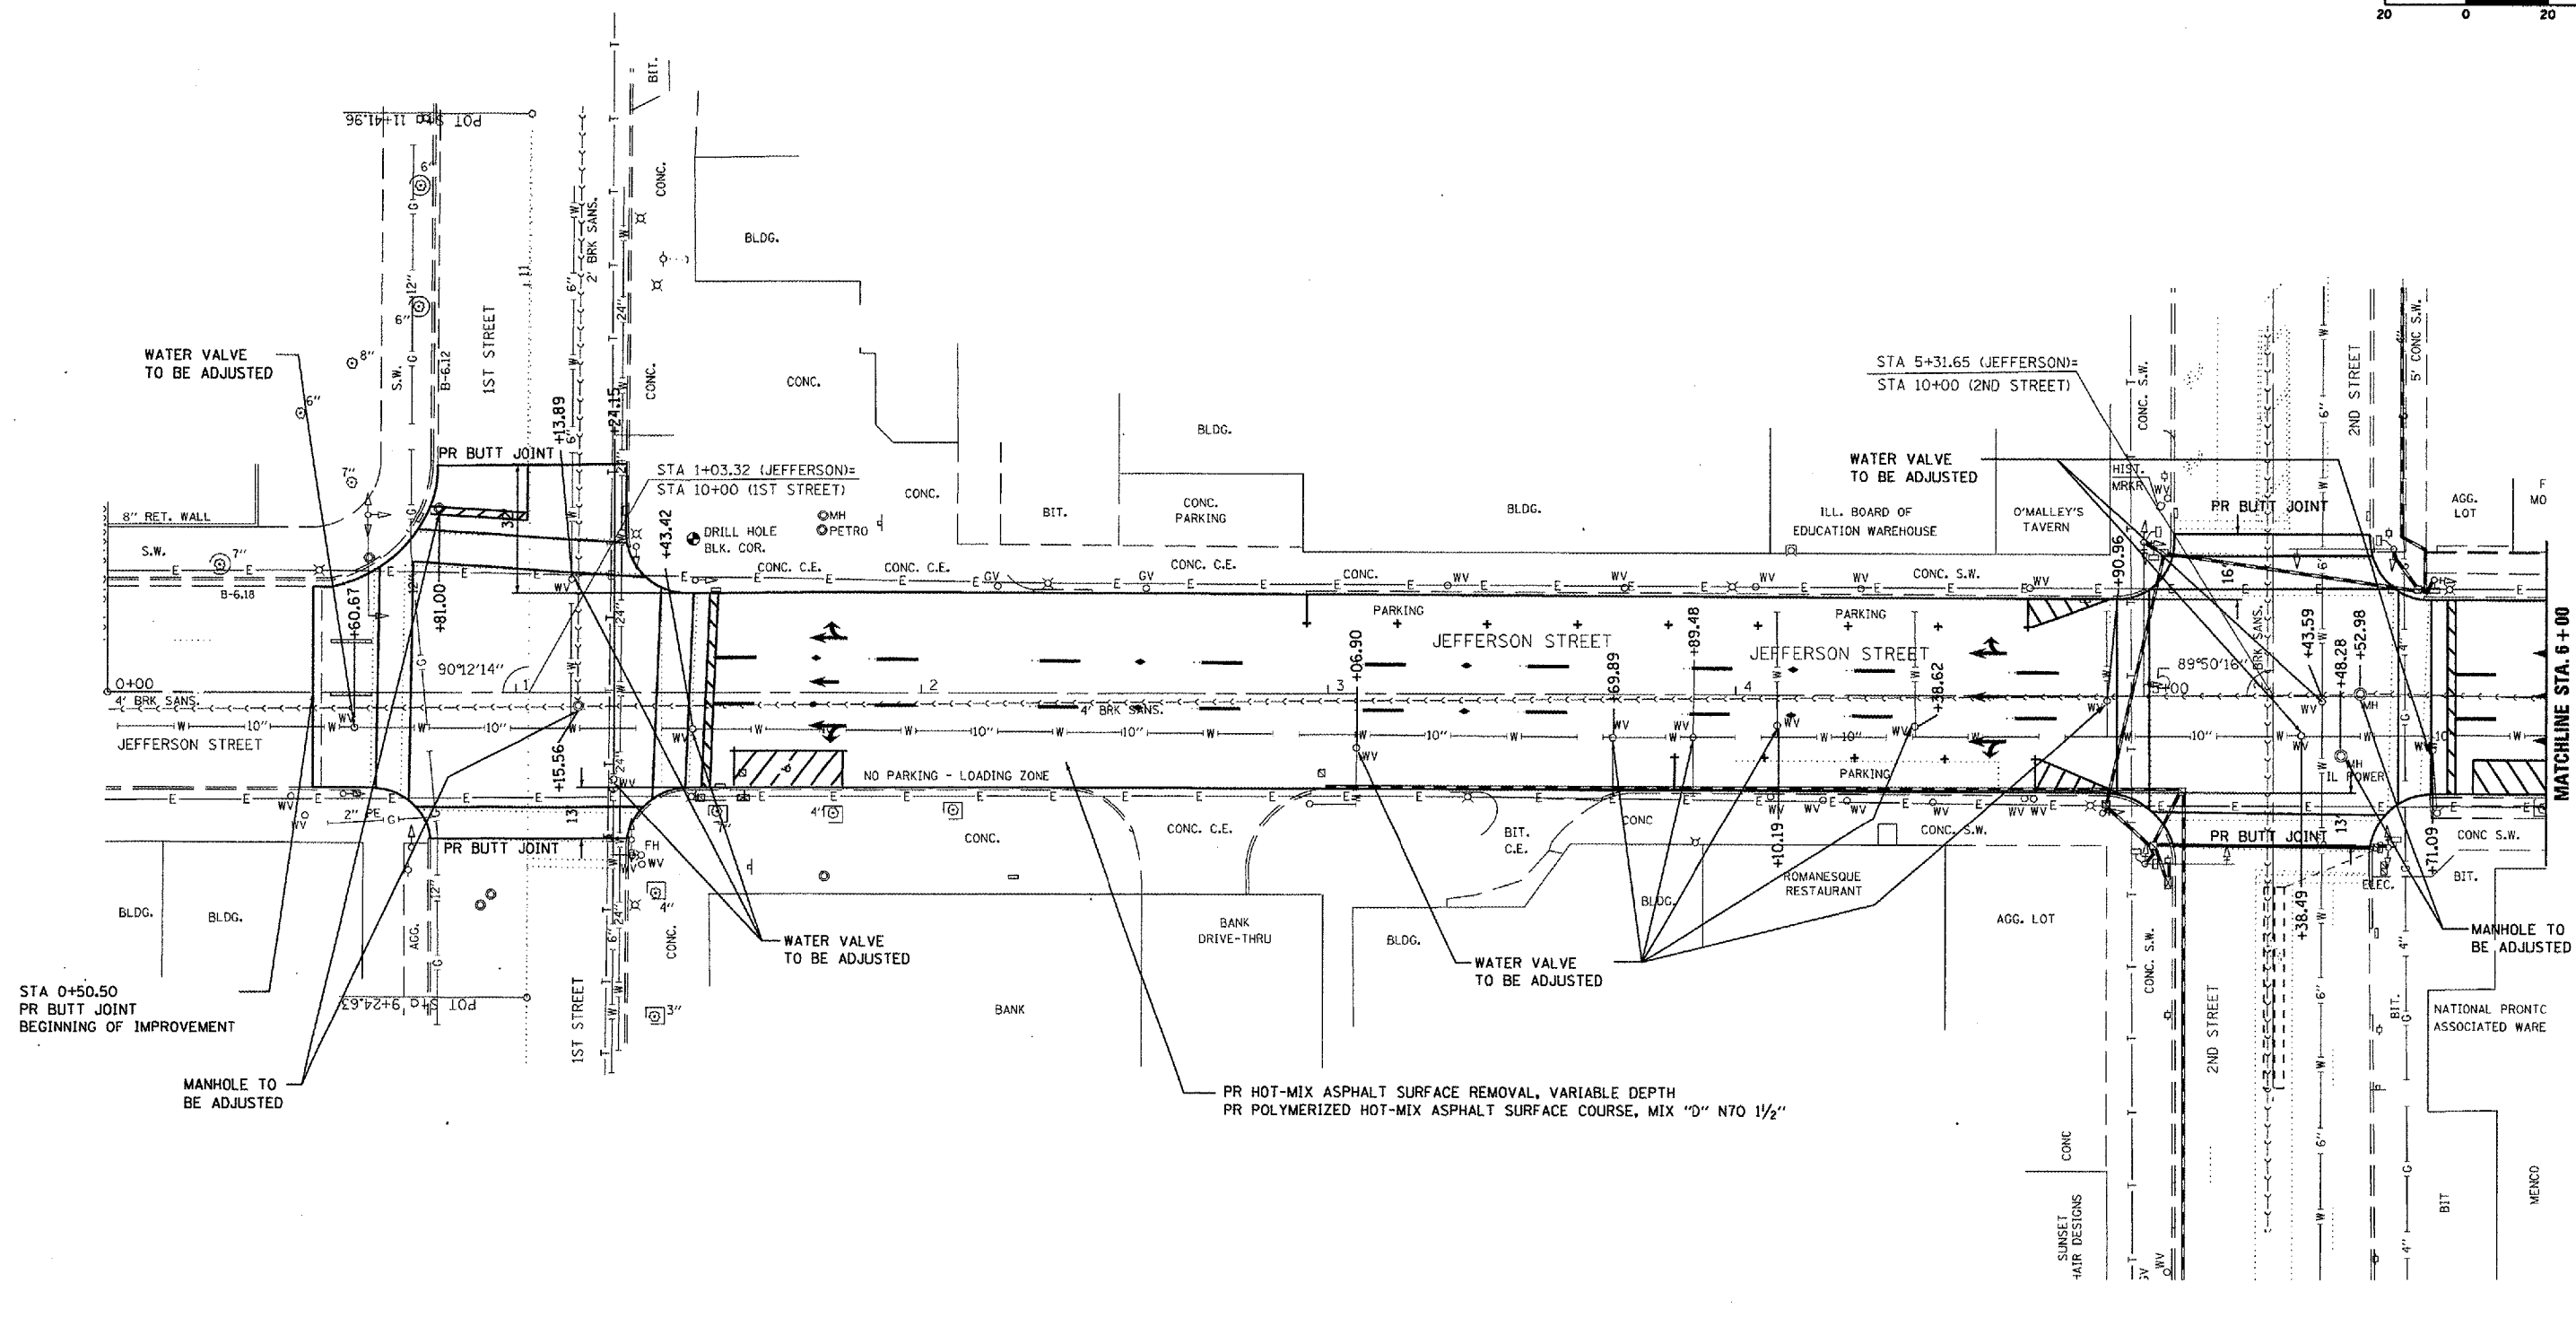

| REVISIONS |      |
|-----------|------|
| NAME      | DATE |
|           |      |
|           |      |
ILLINOIS DEPARTMENT OF TRANSPORTATION  
**PLAN SHEET**  
**FAP ROUTE 67 (JEFFERSON ST.)**  
**SECTION (1072)RS-8**  
**SANGAMON COUNTY**  
**SHEET 1 OF 7**

SCALE: VERT.      DRAWN BY  
HORIZ.              CHECKED BY  
DATE