


F.A.P. RTE.	SECTION	COUNTY	TOTAL SHEETS	SHEET NO.
67	(107Z)RS-8	SANGAMON	80	33
STA.		TO STA.		
FED. ROAD DIST. NO.	ILLINOIS	FED. AID PROJECT		

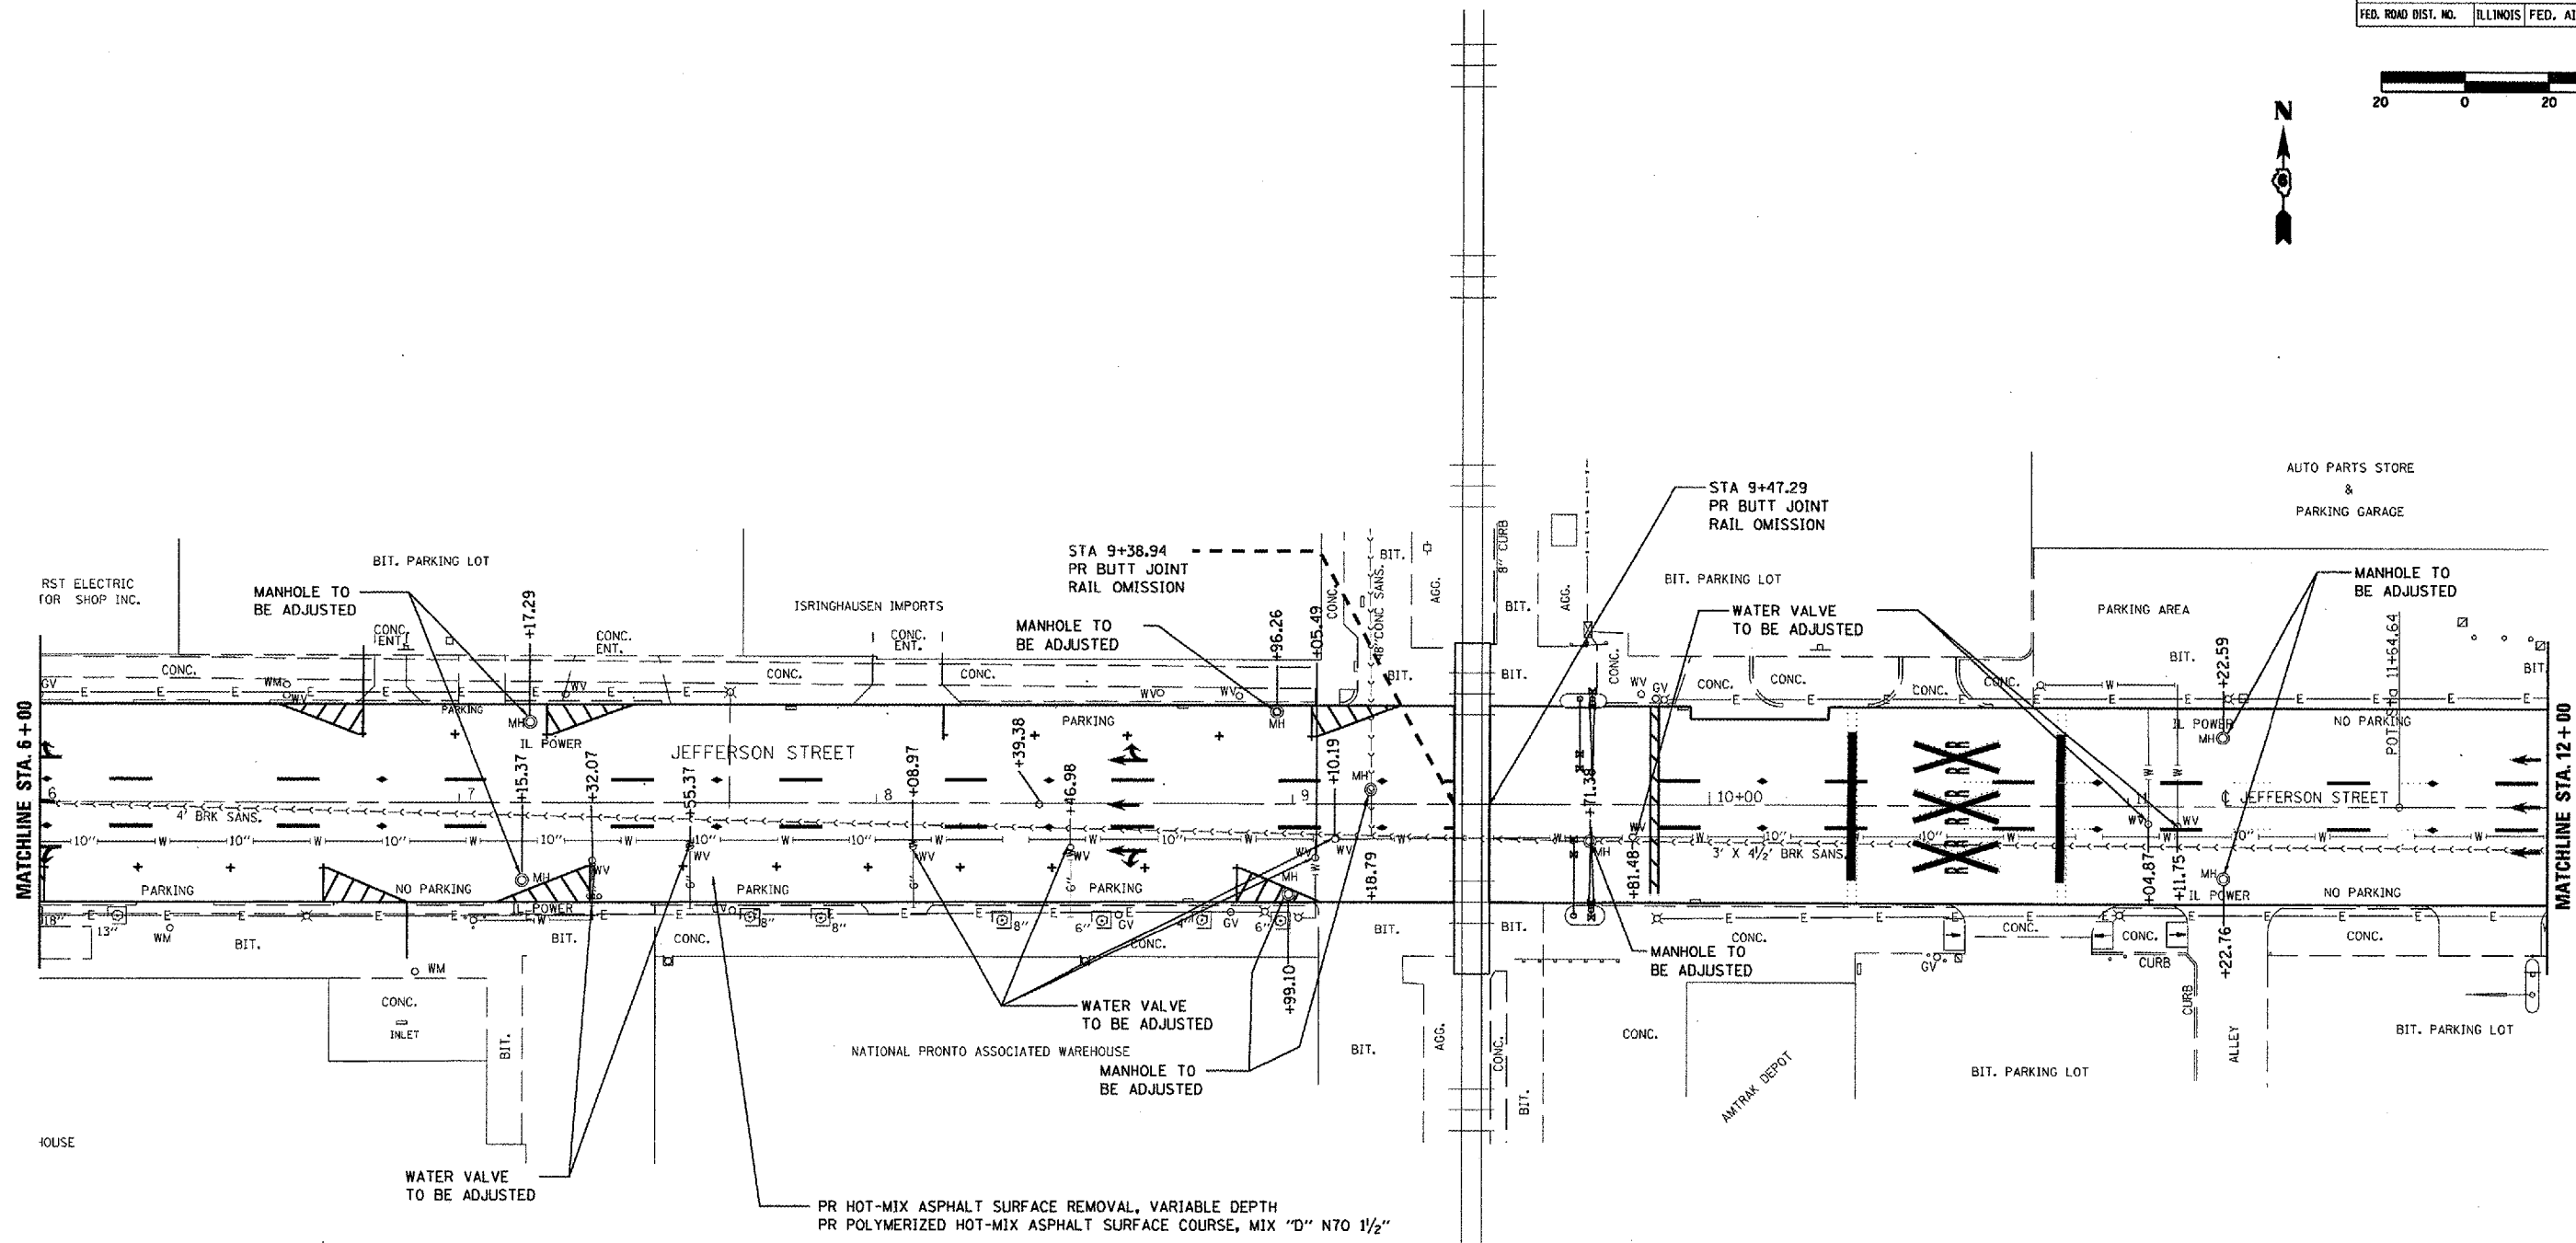

PR HOT-MIX ASPHALT SURFACE REMOVAL, VARIABLE DEPTH  
 PR POLYMERIZED HOT-MIX ASPHALT SURFACE COURSE, MIX "D" N70 1 1/2"

REVISIONS	
NAME	DATE

ILLINOIS DEPARTMENT OF TRANSPORTATION  
**PLAN SHEET**  
**FAP ROUTE 67 (JEFFERSON ST.)**  
**SECTION (107Z)RS-8**  
**SANGAMON COUNTY**  
**SHEET 2 OF 7**

SCALE: VERT. \_\_\_\_\_  
 HORIZ. \_\_\_\_\_  
 DATE \_\_\_\_\_ DRAWN BY \_\_\_\_\_  
 CHECKED BY \_\_\_\_\_