

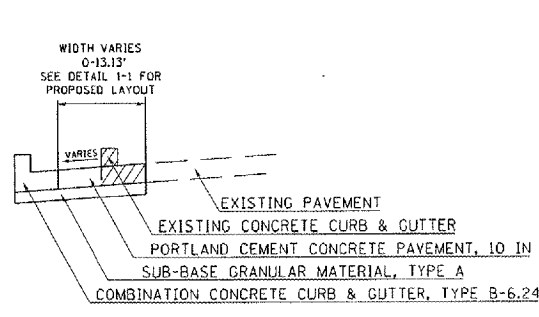
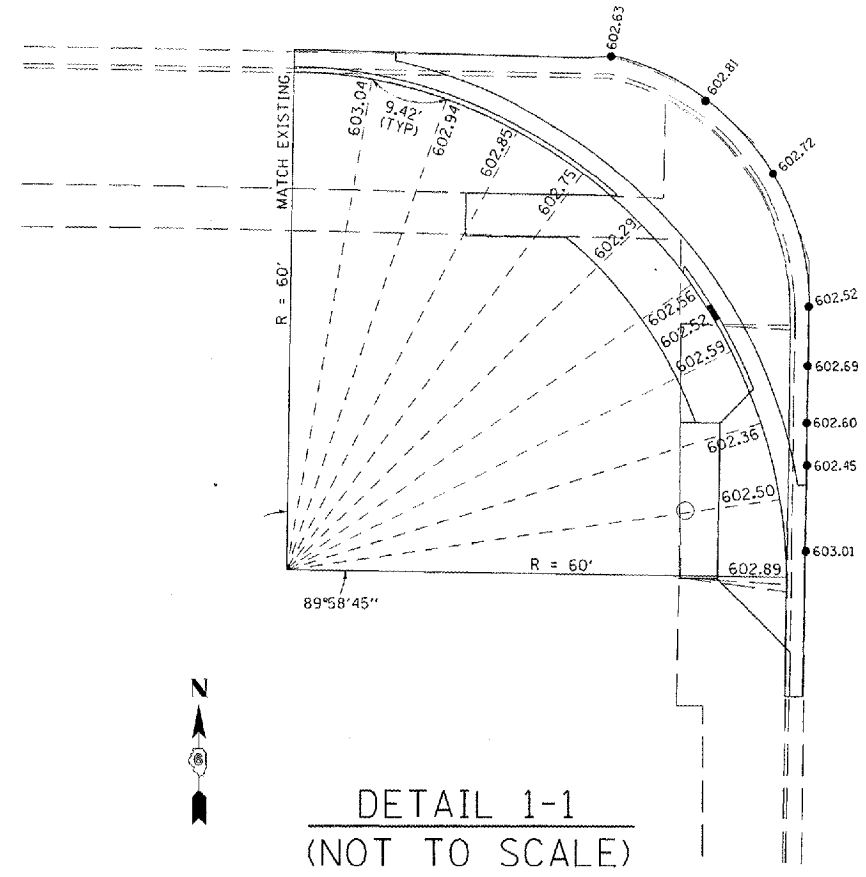


F.A.P. RTE.	SECTION	COUNTY	TOTAL SHEETS	SHEET NO.
666	ISP-2HS-4	SANGAMON	80	40
STA.	TO STA.			
FED. ROAD DIST. NO.	ILLINOIS	FED. AID PROJECT		

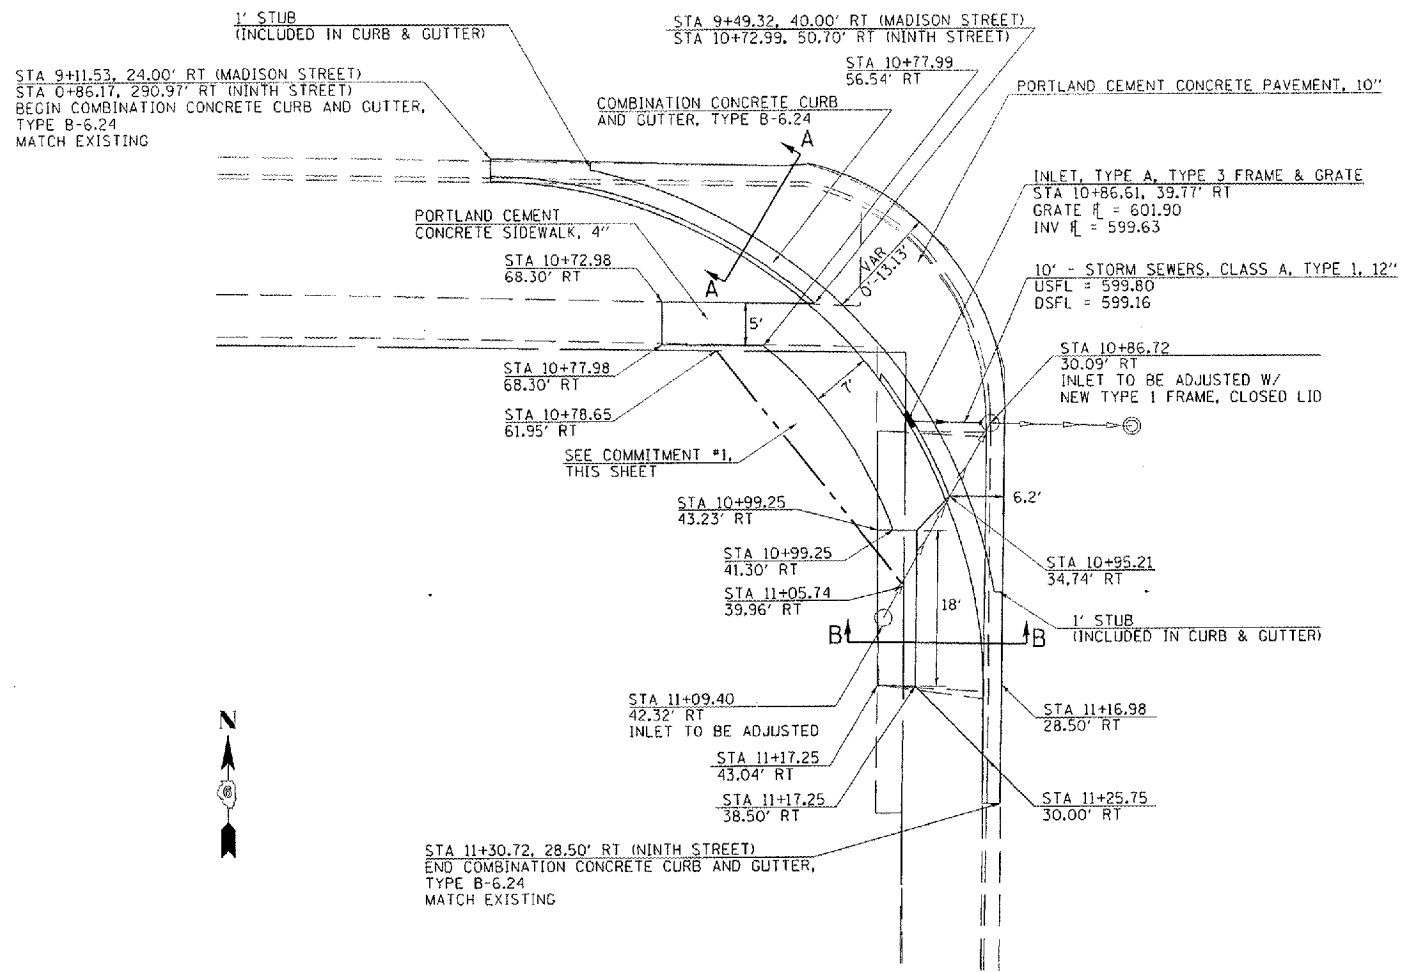

SECTION A-A
(NOT TO SCALE)

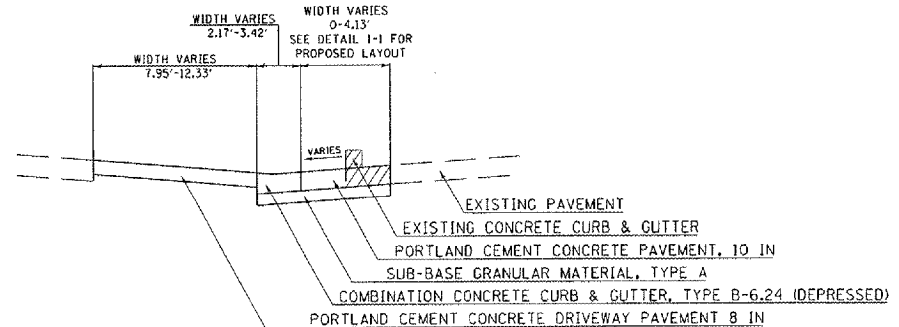

SECTION B-B
(NOT TO SCALE)
STA 11+30.72 to STA 10+99.25

COMMITMENT #1

AS PART OF A COMMITMENT, THE CONTRACTOR WILL BE RESPONSIBLE TO REMOVE THE EXISTING PAVEMENT AREA BETWEEN THE PROPOSED SIDEWALK AND PROPOSED RIGHT OF WAY WITH INCIDENTAL HOT-MIX AGGREGATE BASE COURSE AND HOT-MIX ASPHALT.

ESTIMATED QUANTITIES:

35100700	AGGREGATE BASE COURSE, TYPE A, 8"	15 SQ YD
40800050	INCIDENTAL HOT-MIX ASPHALT SURFACING (3")	3 TONS
44000100	PAVEMENT REMOVAL	15 SQ YD
44213200	SAW CUTS	50 LIN FT

NOTE: ELEVATIONS LISTED ARE TO THE TOP BACK OF CURB UNLESS OTHERWISE SPECIFIED.

BENCHMARK:
TJM#107 - CHISELED "X" IN TOP WEST BOLT OF FIRE HYDRANT IN NORTHEAST QUADRANT OF THE NINTH ST / JEFFERSON ST INTERSECTION
ELEV. = 603.05'

REVISIONS	
NAME	DATE

ILLINOIS DEPARTMENT OF TRANSPORTATION

DETAILS

FAP 666 (I-55 BUSINESS LOOP-NINTH STREET)

SCALE: VERT. DATE
HORIZ. DRAWN BY
CHECKED BY

PLOT DATE: 5/19/2007
FILE NAME: c:\projects\1055303\msh.dwg
USER: msh
PLOTTER: HPGL/PS

SSUBS