



FAP RTE.	SECTION	COUNTY	TOTAL SHEETS	SHEET NO.
666	SP-Z, RS-4	SANGAMON	80	47
STA. TO STA.		ILLINOIS FED. AID PROJECT		
FED. ROAD DIST. NO.				

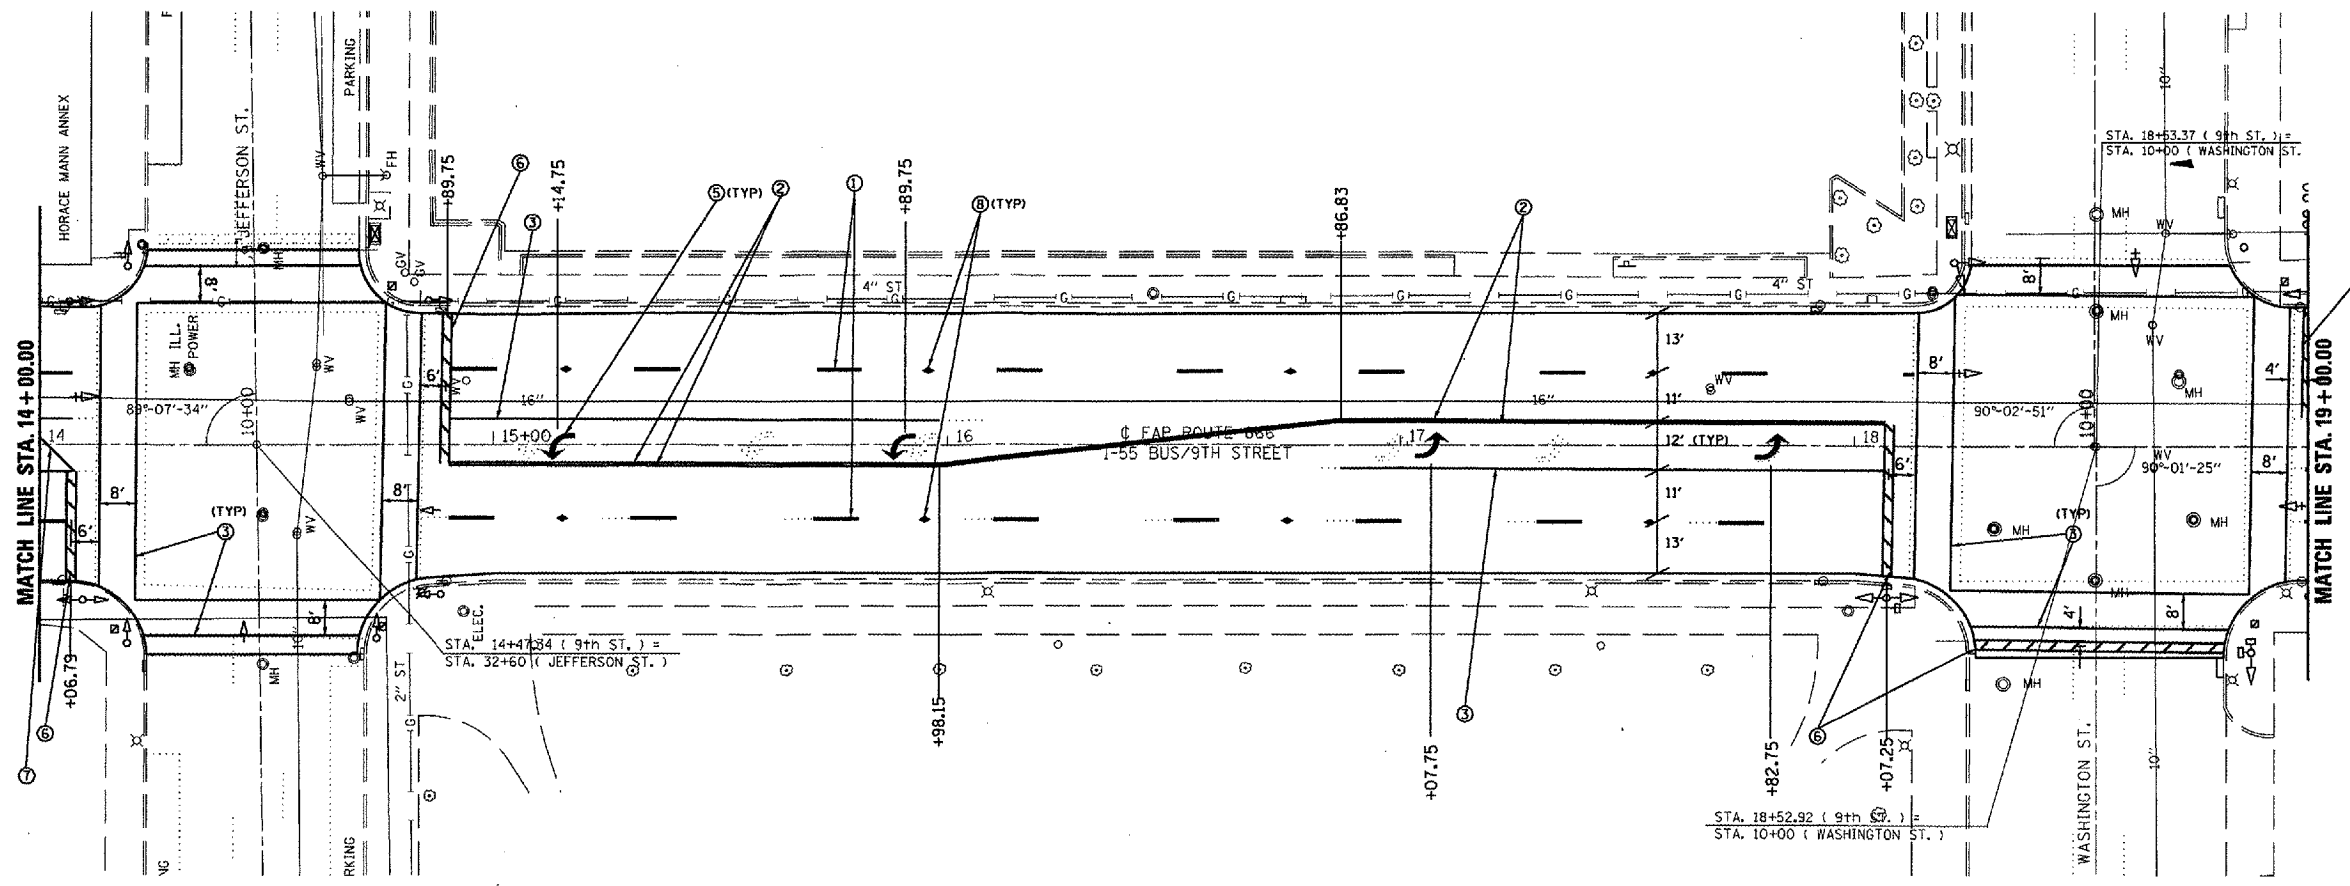

- PAVEMENT MARKING LEGEND**
- ① PR PPPM TY B (SKIP-DASH, WHITE, 5")
 - ② PR THERMOPLASTIC PM (SOLID, YELLOW, 5")
 - ③ PR PPPM TY B (SOLID, WHITE, 6")
 - ④ PR THERMOPLASTIC PM (SKIP-DASH, YELLOW, 5")
 - ⑤ PR PPPM TY B, LETTERS & SYMBOLS
 - ⑥ PR PPPM TY B (SOLID, WHITE, 24")
 - ⑦ PR THERMOPLASTIC PM (SOLID, YELLOW, 12")
 - ⑧ PR RAISED REFLECTIVE PAVEMENT MARKER
 - ⑨ PR POLYUREA PM TY I (SKIP-DASH, WHITE, 5")
 - ⑩ PR POLYUREA PM TY I (SOLID, YELLOW, 5")
 - ⑪ PR POLYUREA PM TY I (SKIP-DASH, YELLOW, 5")
 - ⑫ PR POLYUREA PM TY I (SOLID, WHITE, 6")
 - ⑬ PR POLYUREA PM TY I (SOLID, YELLOW, 12")

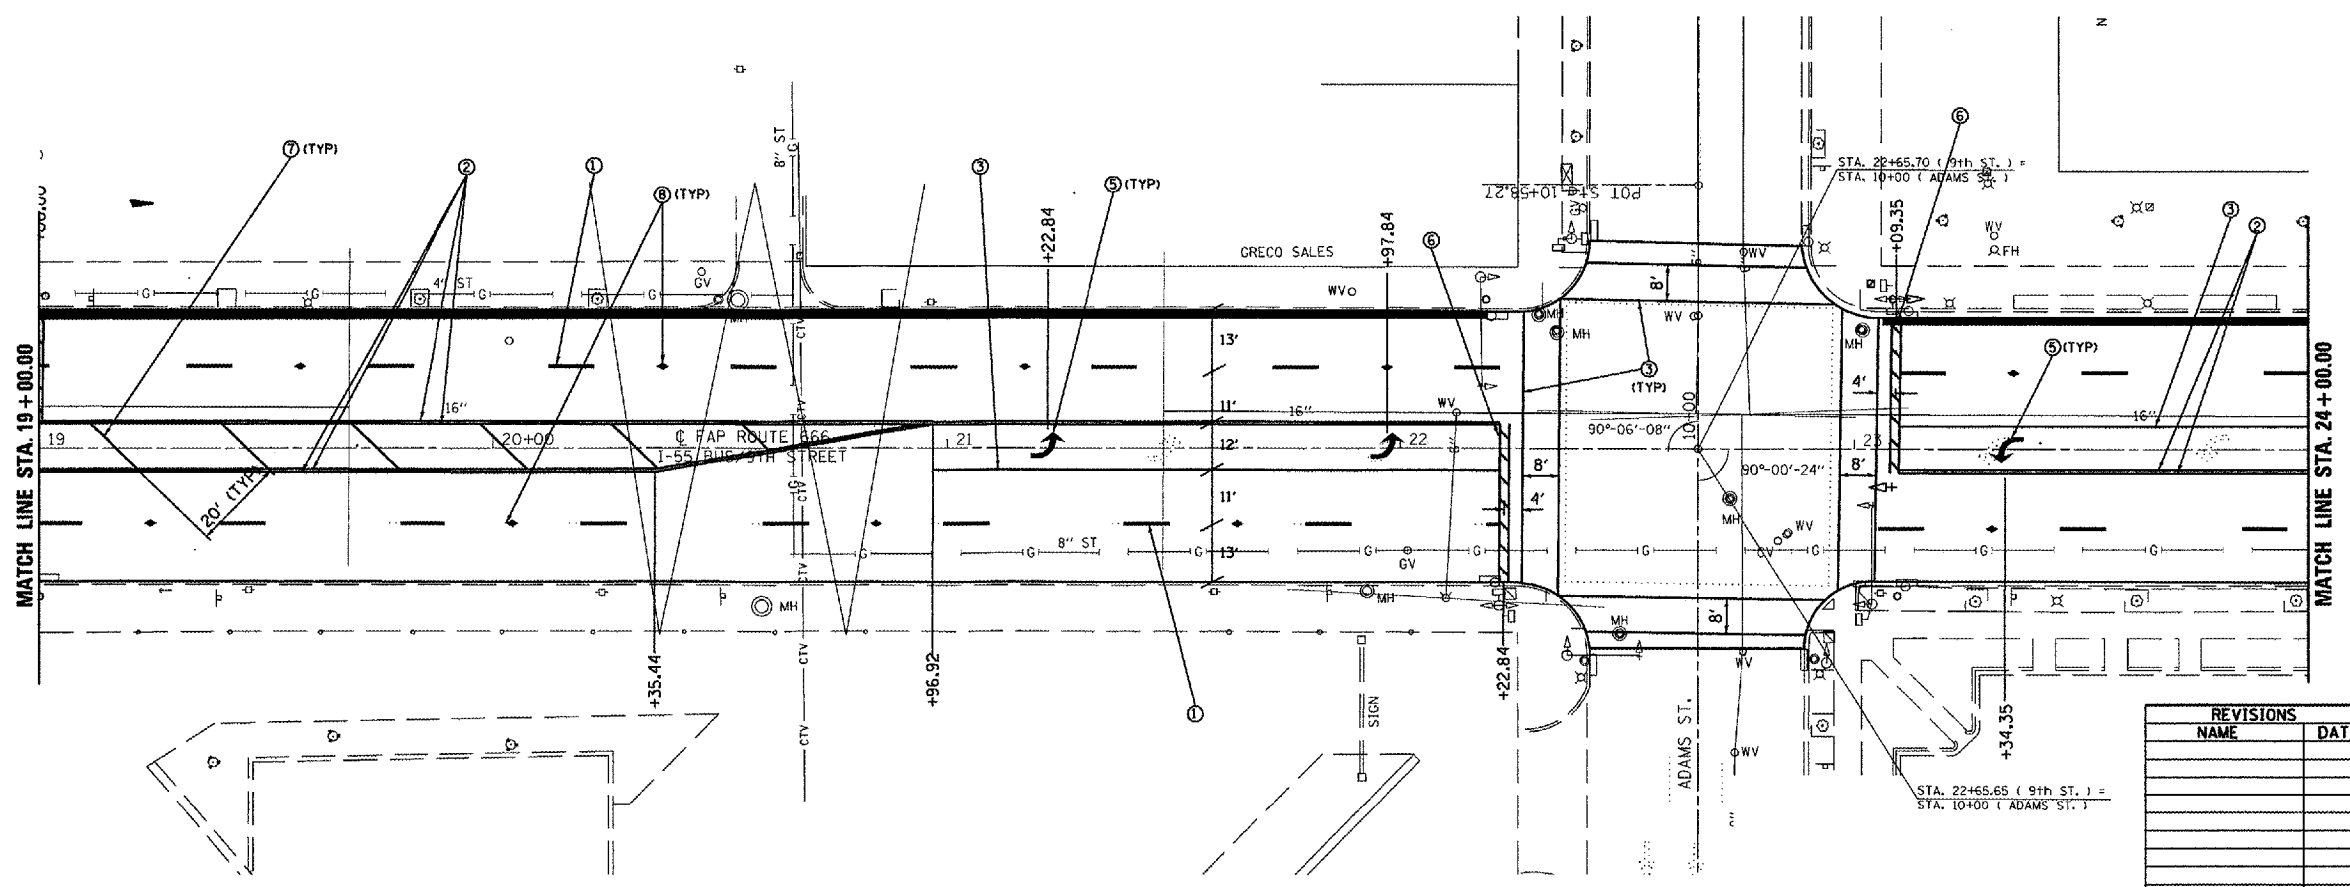

REVISIONS	
NAME	DATE

ILLINOIS DEPARTMENT OF TRANSPORTATION
PAVEMENT MARKING SHEET
FAP ROUTE 666 (I-55 BUS/9TH STREET)
SECTION SP-Z, RS-4
SANGAMON COUNTY
SHEET 7 OF 12

SCALE: VERT. _____
 HORIZ. _____
 DATE _____ DRAWN BY _____
 CHECKED BY _____