
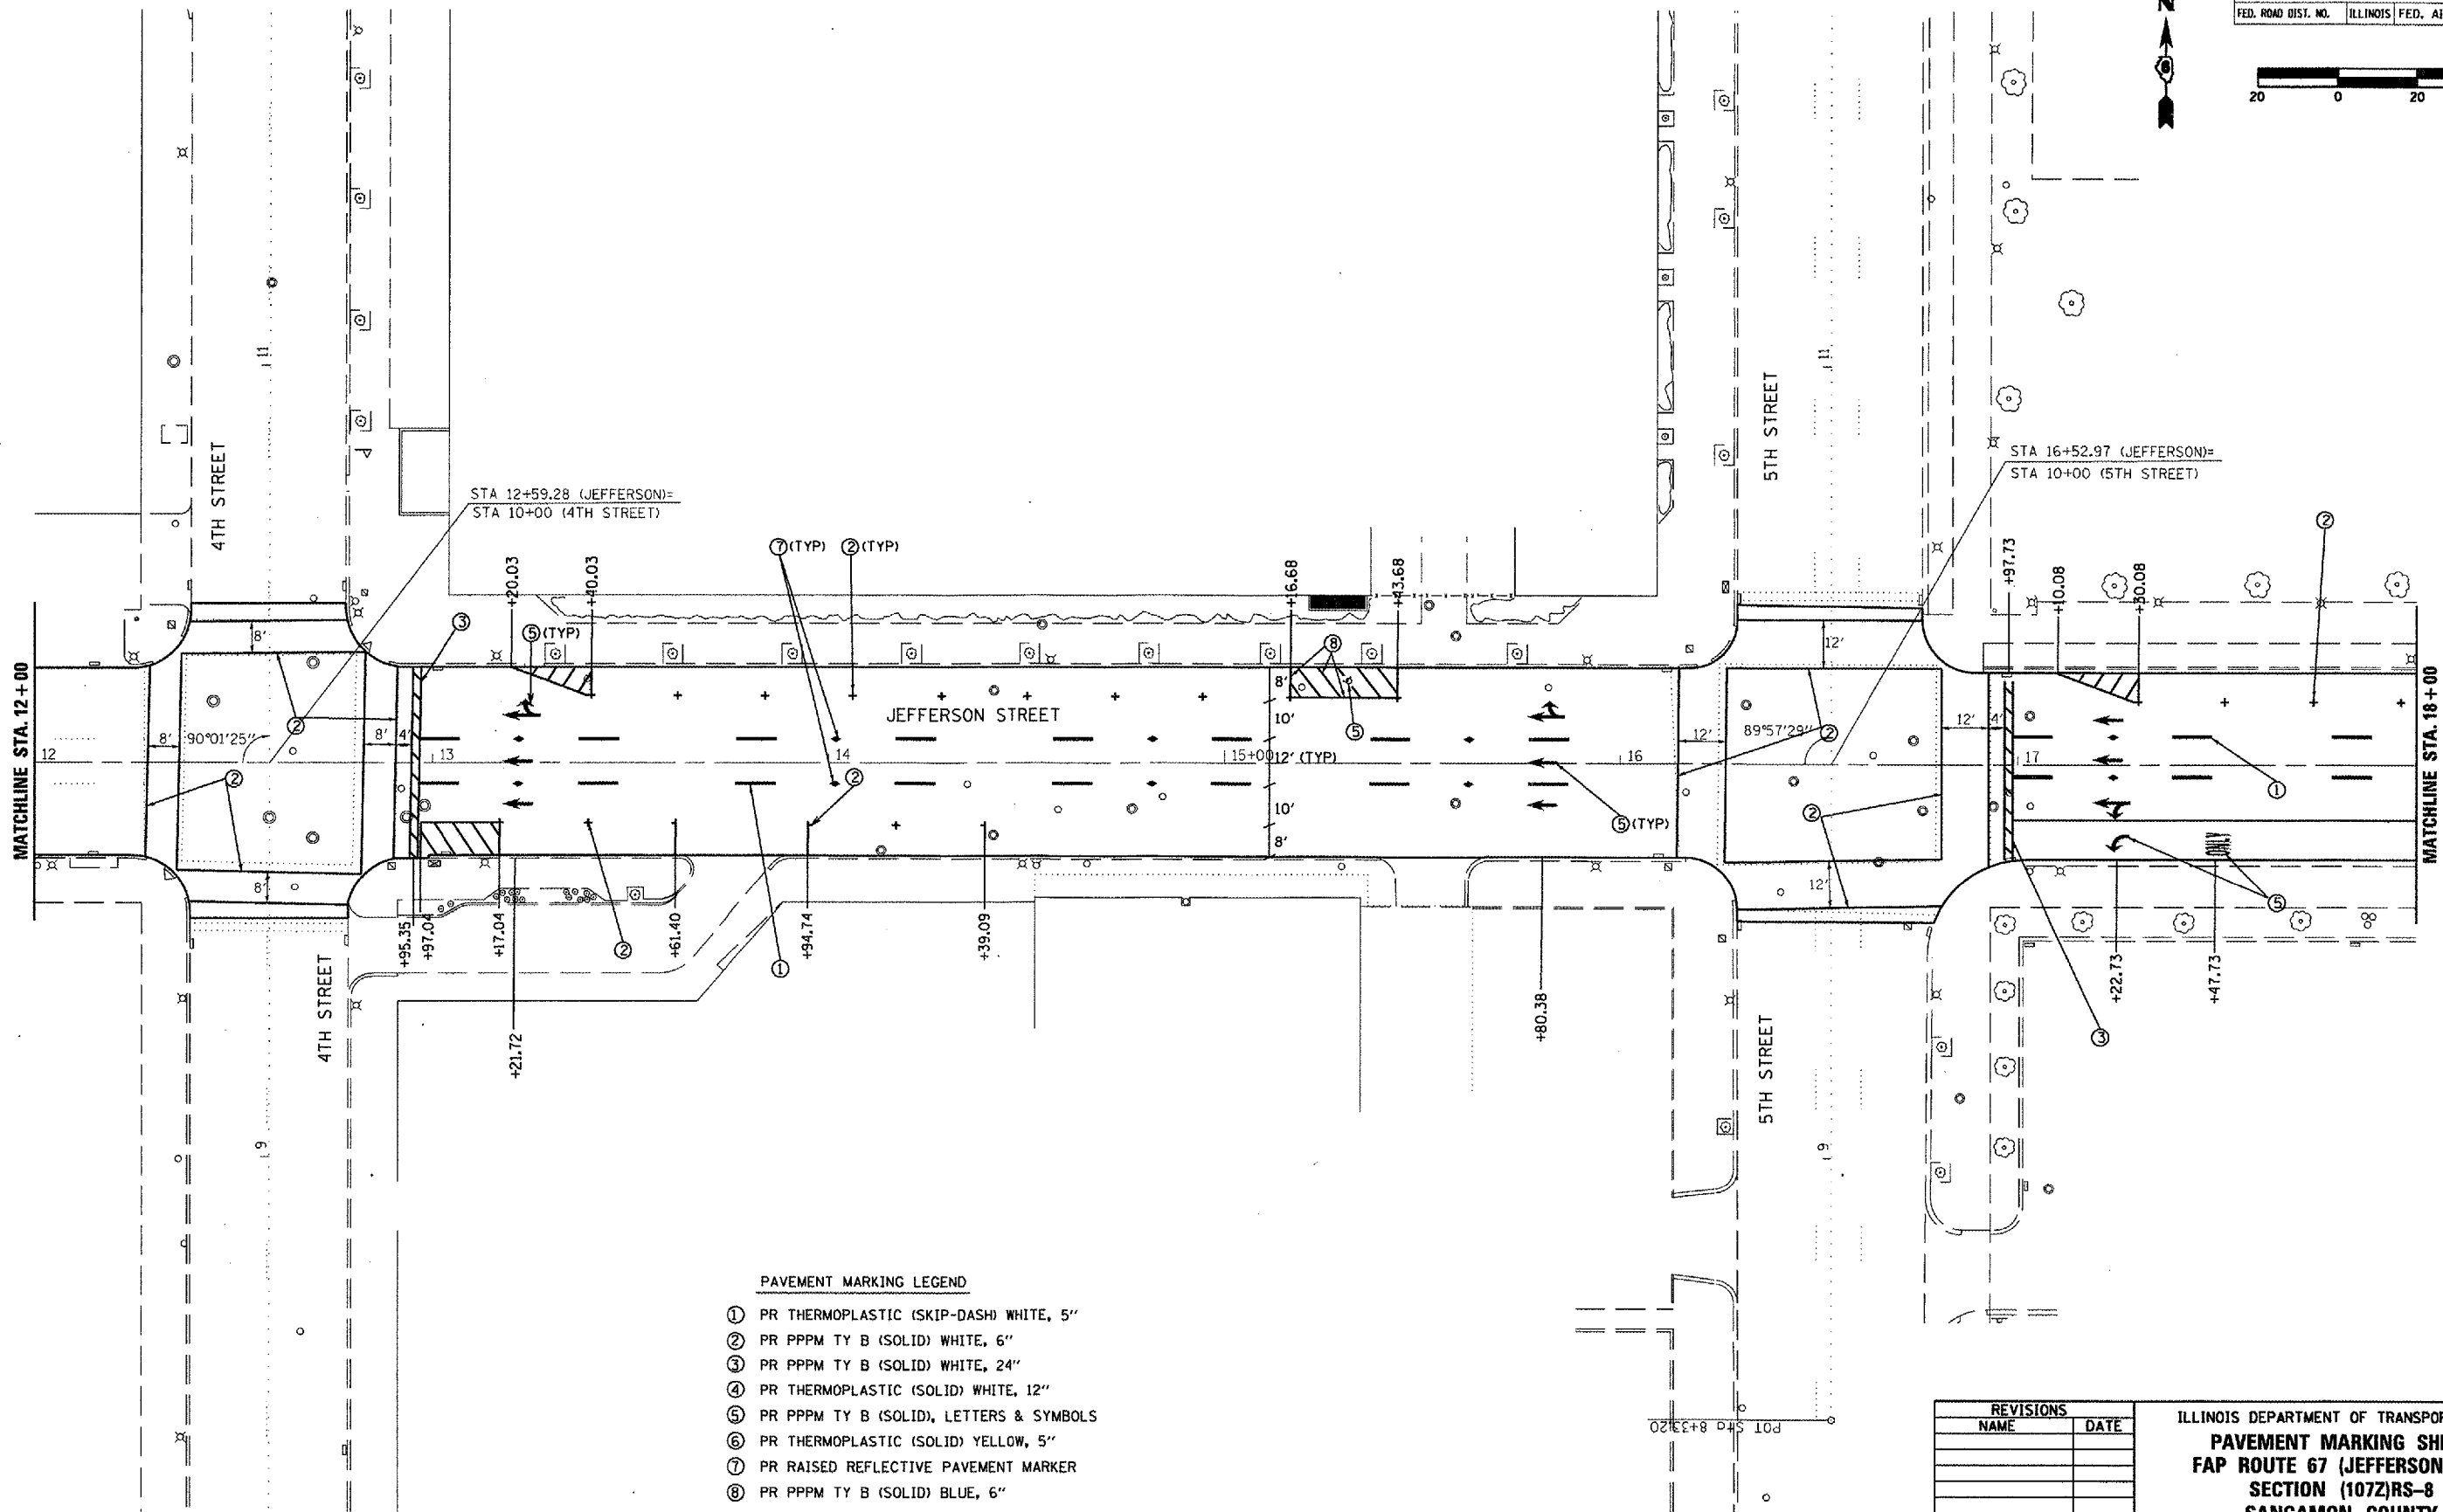


F.A.P. RTE.	SECTION	COUNTY	TOTAL SHEETS	SHEET NO.
67	(1072)RS-8	SANGAMON	80	55
STA.		TO STA.		
FED. ROAD DIST. NO.	ILLINOIS FED. AID PROJECT			

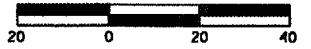

PAVEMENT MARKING LEGEND

- ① PR THERMOPLASTIC (SKIP-DASH) WHITE, 5"
- ② PR PPPM TY B (SOLID) WHITE, 6"
- ③ PR PPPM TY B (SOLID) WHITE, 24"
- ④ PR THERMOPLASTIC (SOLID) WHITE, 12"
- ⑤ PR PPPM TY B (SOLID), LETTERS & SYMBOLS
- ⑥ PR THERMOPLASTIC (SOLID) YELLOW, 5"
- ⑦ PR RAISED REFLECTIVE PAVEMENT MARKER
- ⑧ PR PPPM TY B (SOLID) BLUE, 6"

REVISIONS	
NAME	DATE

ILLINOIS DEPARTMENT OF TRANSPORTATION
PAVEMENT MARKING SHEET
FAP ROUTE 67 (JEFFERSON ST.)
SECTION (1072)RS-8
SANGAMON COUNTY
SHEET 3 OF 7

SCALE: VERT. DRAWN BY
 HORIZ. CHECKED BY
 DATE