
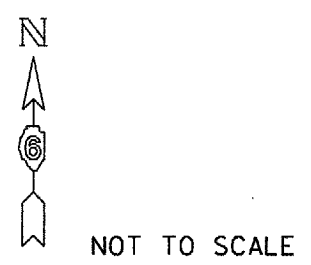
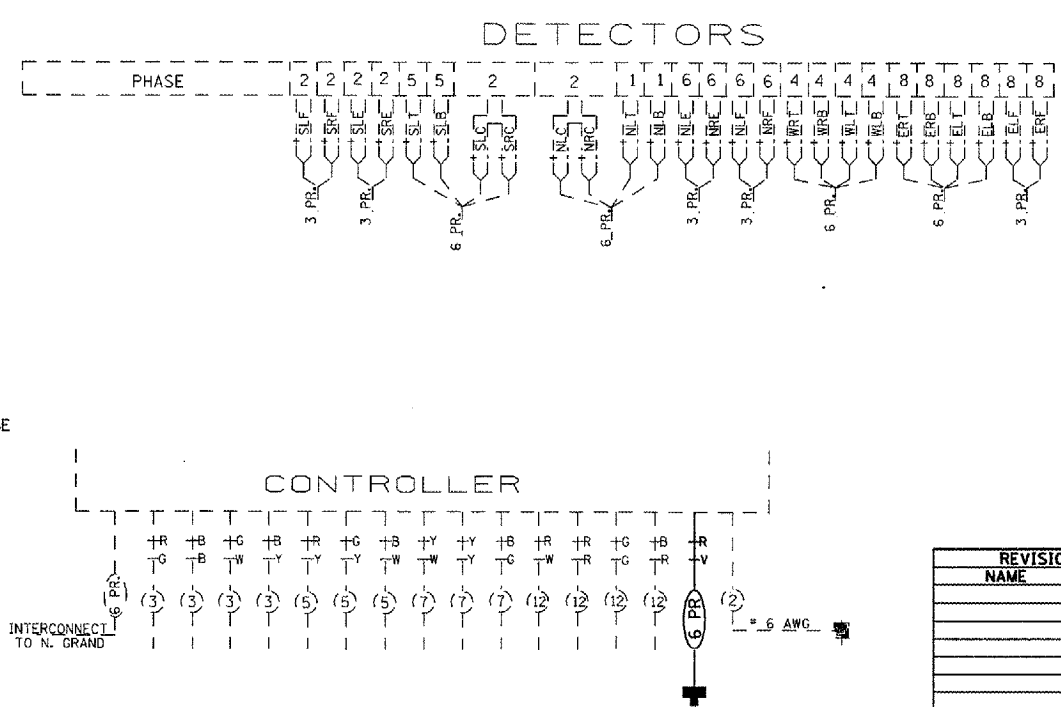
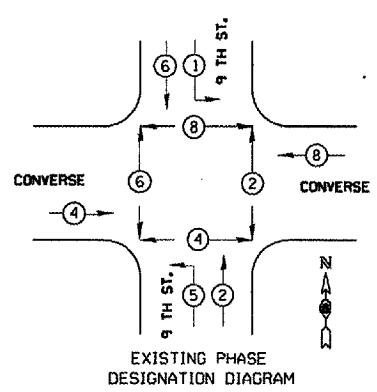
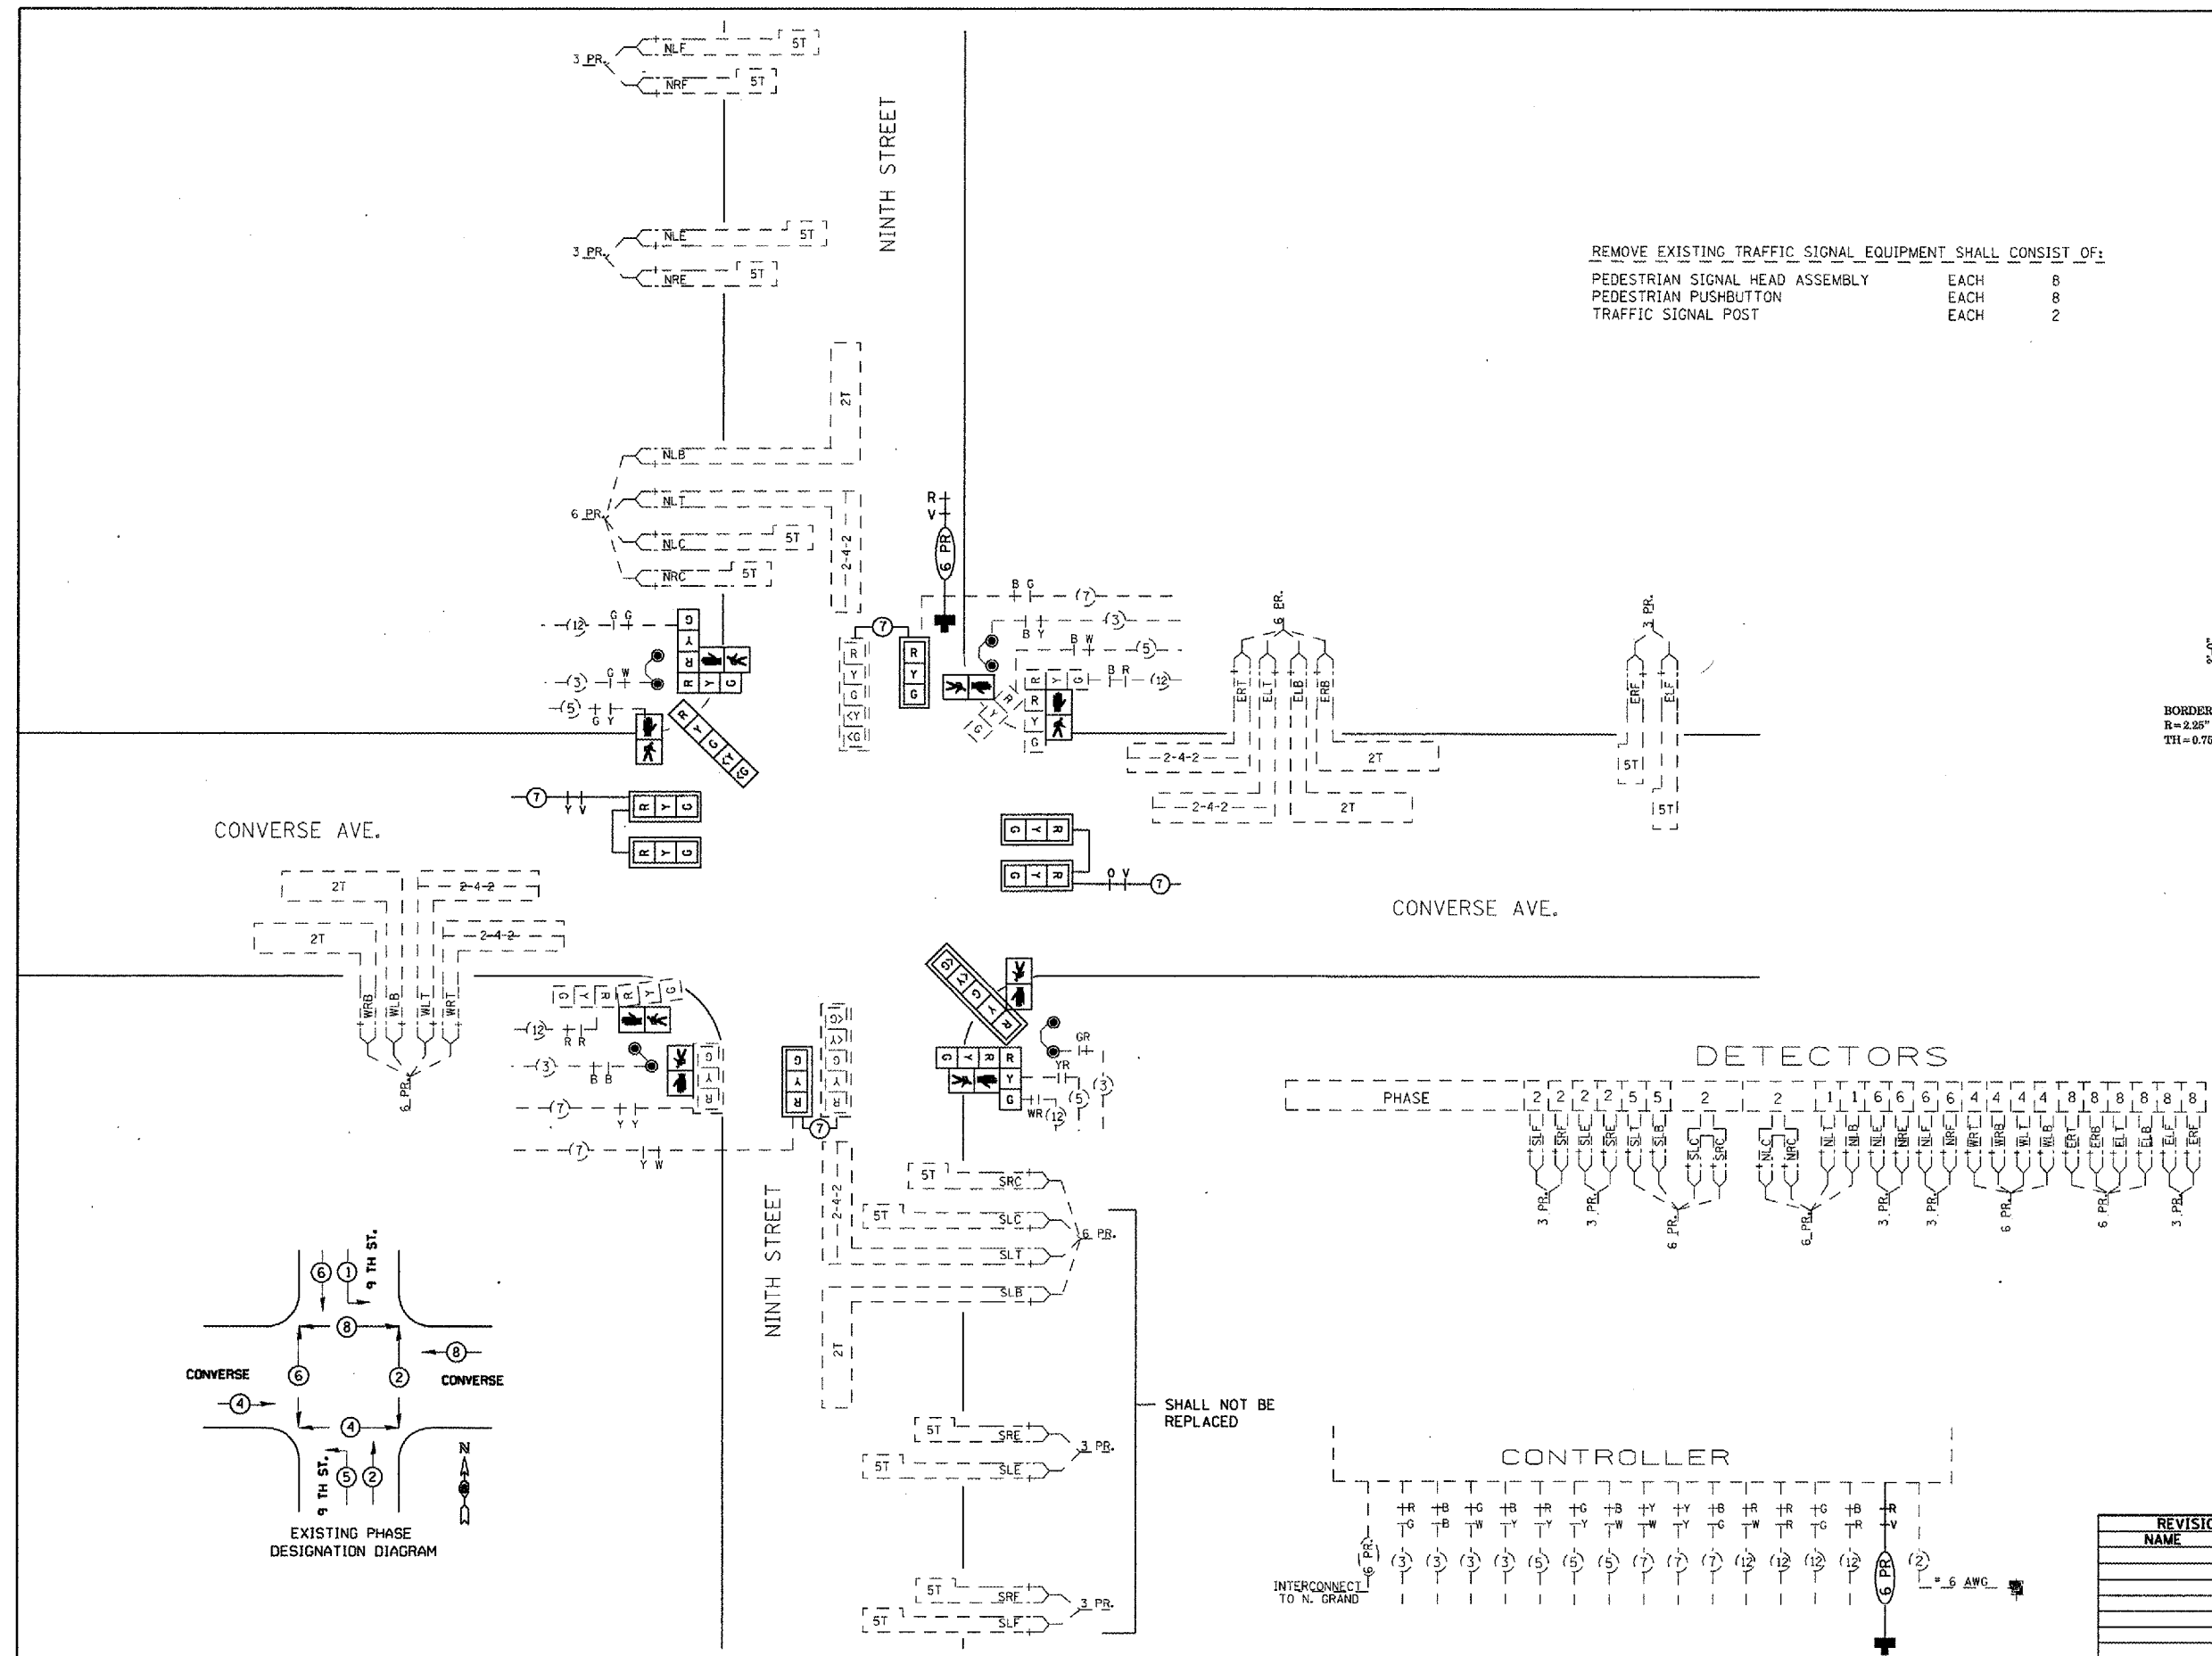


F.A.P. RTE.	SECTION	COUNTY	TOTAL SHEETS	SHEET NO.
666	SP-Z, RS-4	SANGAMON	80	61
STA. TO STA.				
FED. ROAD DIST. NO.		ILLINOIS	FED. AID PROJECT	

REMOVE EXISTING TRAFFIC SIGNAL EQUIPMENT SHALL CONSIST OF:
 PEDESTRIAN SIGNAL HEAD ASSEMBLY EACH 8
 PEDESTRIAN PUSHBUTTON EACH 8
 TRAFFIC SIGNAL POST EACH 2

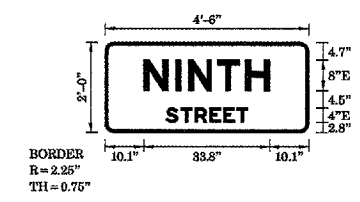

REVISIONS	
NAME	DATE

ILLINOIS DEPARTMENT OF TRANSPORTATION
TRAFFIC SIGNAL PLAN
 FAP ROUTE 666 (I-55 BUS/9TH STREET)
 NINTH STREET AT CONVERSE STREET
 SCALE: VERT. _____ DRAWN BY _____
 DATE: _____ CHECKED BY _____

PLOT DATE = 04/27/88
 FILE NAME = 071118
 PLOT SCALE = 1/8"=1'-0"
 USER NAME = JUS88