
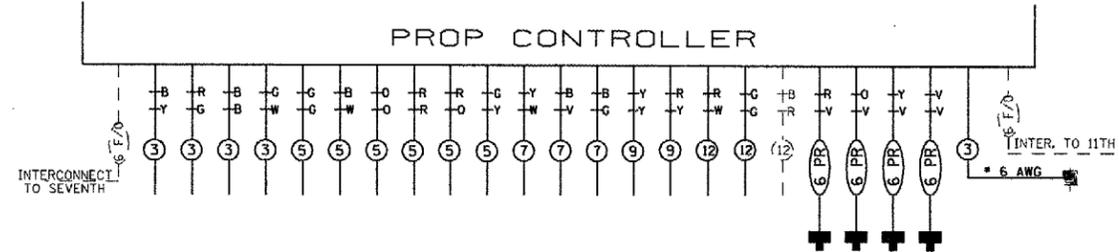
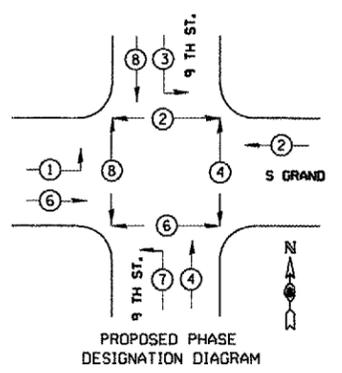


F.A.P. R/L	SECTION	COUNTY	TOTAL SHEETS	SHEET NO.
666	SP-Z, RS-4	SANGAMON	80	75
STA.		TO STA.		
FED. ROAD DIST. NO.	ILLINOIS	FED. AID PROJECT		

REMOVE EXISTING TRAFFIC SIGNAL EQUIPMENT SHALL CONSIST OF:

MAST ARM ASSEMBLY AND POLE	EACH	4
SIGNAL HEAD ASSEMBLY	EACH	10
PEDESTRIAN SIGNAL HEAD ASSEMBLY	EACH	4
TRAFFIC SIGNAL POST	EACH	2
CONTROLLER AND CABINET AND PERIPHERAL EQUIP.	EACH	1

ALL REMOVED SIGNAL EQUIPMENT SHALL BE RETURNED TO THE CITY OF SPRINGFIELD

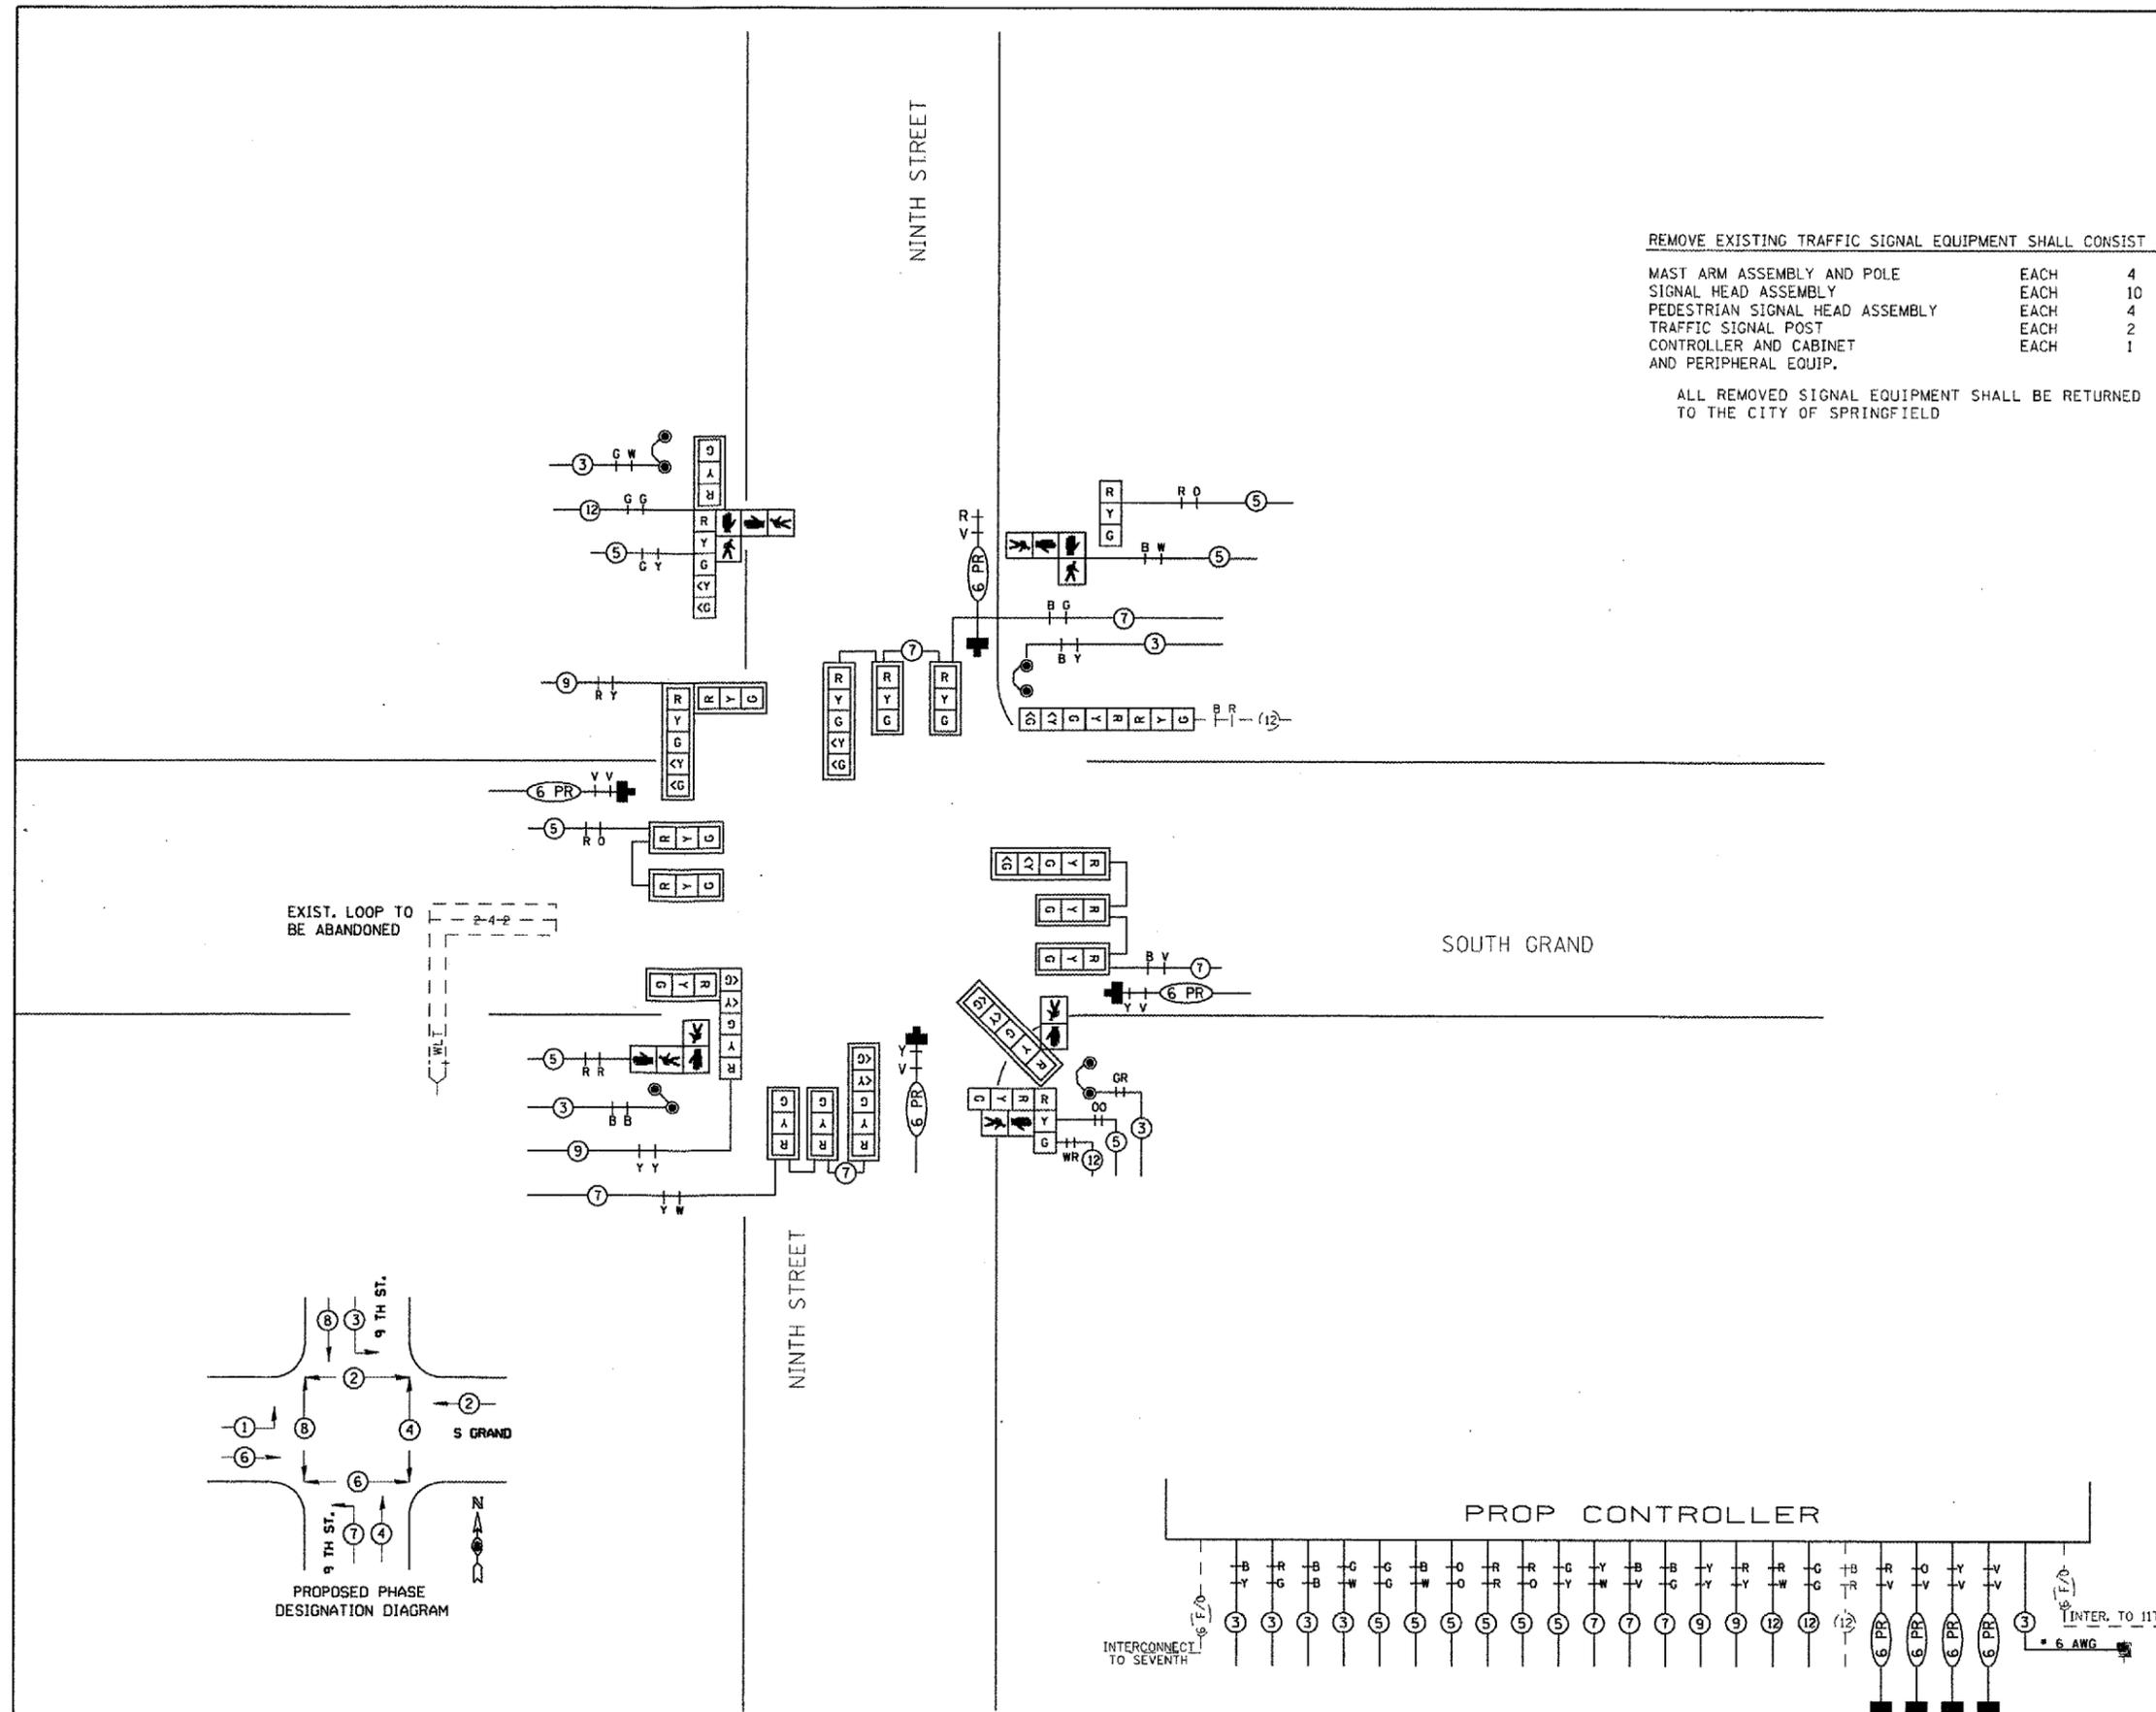

NOT TO SCALE

REVISIONS	
NAME	DATE

ILLINOIS DEPARTMENT OF TRANSPORTATION
TRAFFIC SIGNAL PLAN
 FAP ROUTE 666 (I-55 BUS/9TH STREET)
 NINTH STREET AT SOUTH GRAND AVE
 SCALE: VERT. DATE
 HORIZ. DRAWN BY
 CHECKED BY

PLOT DATE : #DATE#
 FILE NAME : #FILE#
 PLOT SCALE : #SCALE#
 USER NAME : #USER#