


F.A.P. RTE.	SECTION	COUNTY	TOTAL SHEETS	SHEET NO.
320	(103, 22) N, TS	LOGAN	111	12
STA.		TO STA.		
FED. ROAD DIST. NO.	ILLINOIS	FED. AID PROJECT		

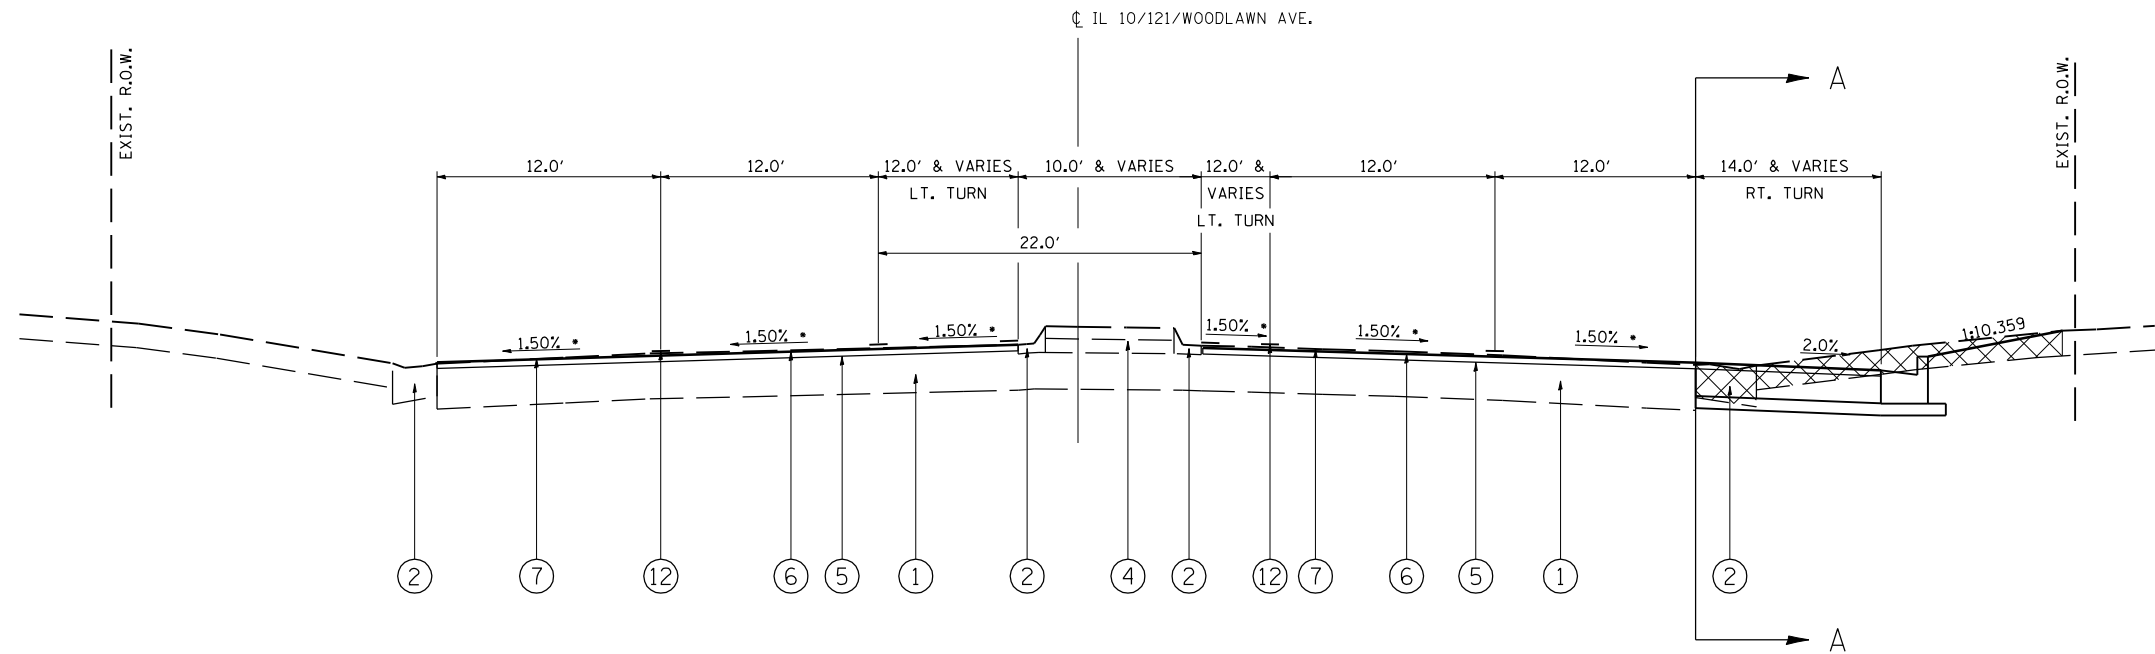


IL 10/121/WOODLAWN RD.

STA. 133+71.35 - STA. 136+25.00

* MATCH EXISTING CROSS-SLOPE TO ALLOW BUTT JOINTS AT EDGE OF EXIST. GUTTER AS DIRECTED BY THE ENGINEER

LEGEND

- ① EXISTING PCC PAVEMENT (10") WITH BITUMINOUS SURFACE (1.5")
- ② EXISTING CONCRETE CURB & GUTTER
- ③ EXISTING BITUMINOUS SHOULDER (8")
- ④ EXISTING CONCRETE MEDIAN
- ⑤ PROPOSED LEVELING BINDER (MM) SUPERPAVE, N70 - 3/4"
- ⑥ PROPOSED BITUMINOUS CONCRETE SURFACE COURSE, SUPERPAVE MIX D N70 - 1 1/2"
- ⑦ PROPOSED BITUMINOUS SURFACE REMOVAL - 2"
- ⑧ PROPOSED PCC BASE COURSE WIDENING - 9"
- ⑨ PROPOSED SUB-BASE GRANULAR MATERIAL TYPE B - 4"
- ⑩ PROPOSED BITUMINOUS SHOULDERS SUPERPAVE (8")
- ⑪ PROPOSED BITUMINOUS SHOULDERS SUPERPAVE (2.25")
- ⑫ PROPOSED PAVEMENT MARKING
- ⑬ PROPOSED COMB. CONCRETE CURB AND GUTTER, TYPE B-6.24
- ⑭ PROPOSED CONCRETE MEDIAN, TYPE SM-6.06

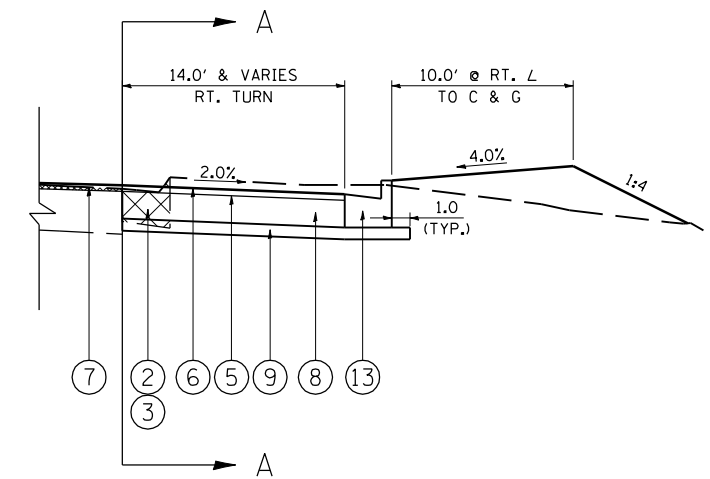

DETAIL A-A

LT. STA. 135+92.94 TO STA. LT. 136+25.00
 RT STA 133+88.30 TO RT STA 136+25.00

REVISIONS	
NAME	DATE

ILLINOIS DEPARTMENT OF TRANSPORTATION

TYPICAL SECTION
(IL 10/121/WOODLAWN RD.)

SCALE: VERT.
HORIZ.
DATE: 06-23-05

DRAWN BY: TMJ
CHECKED BY: VTY