
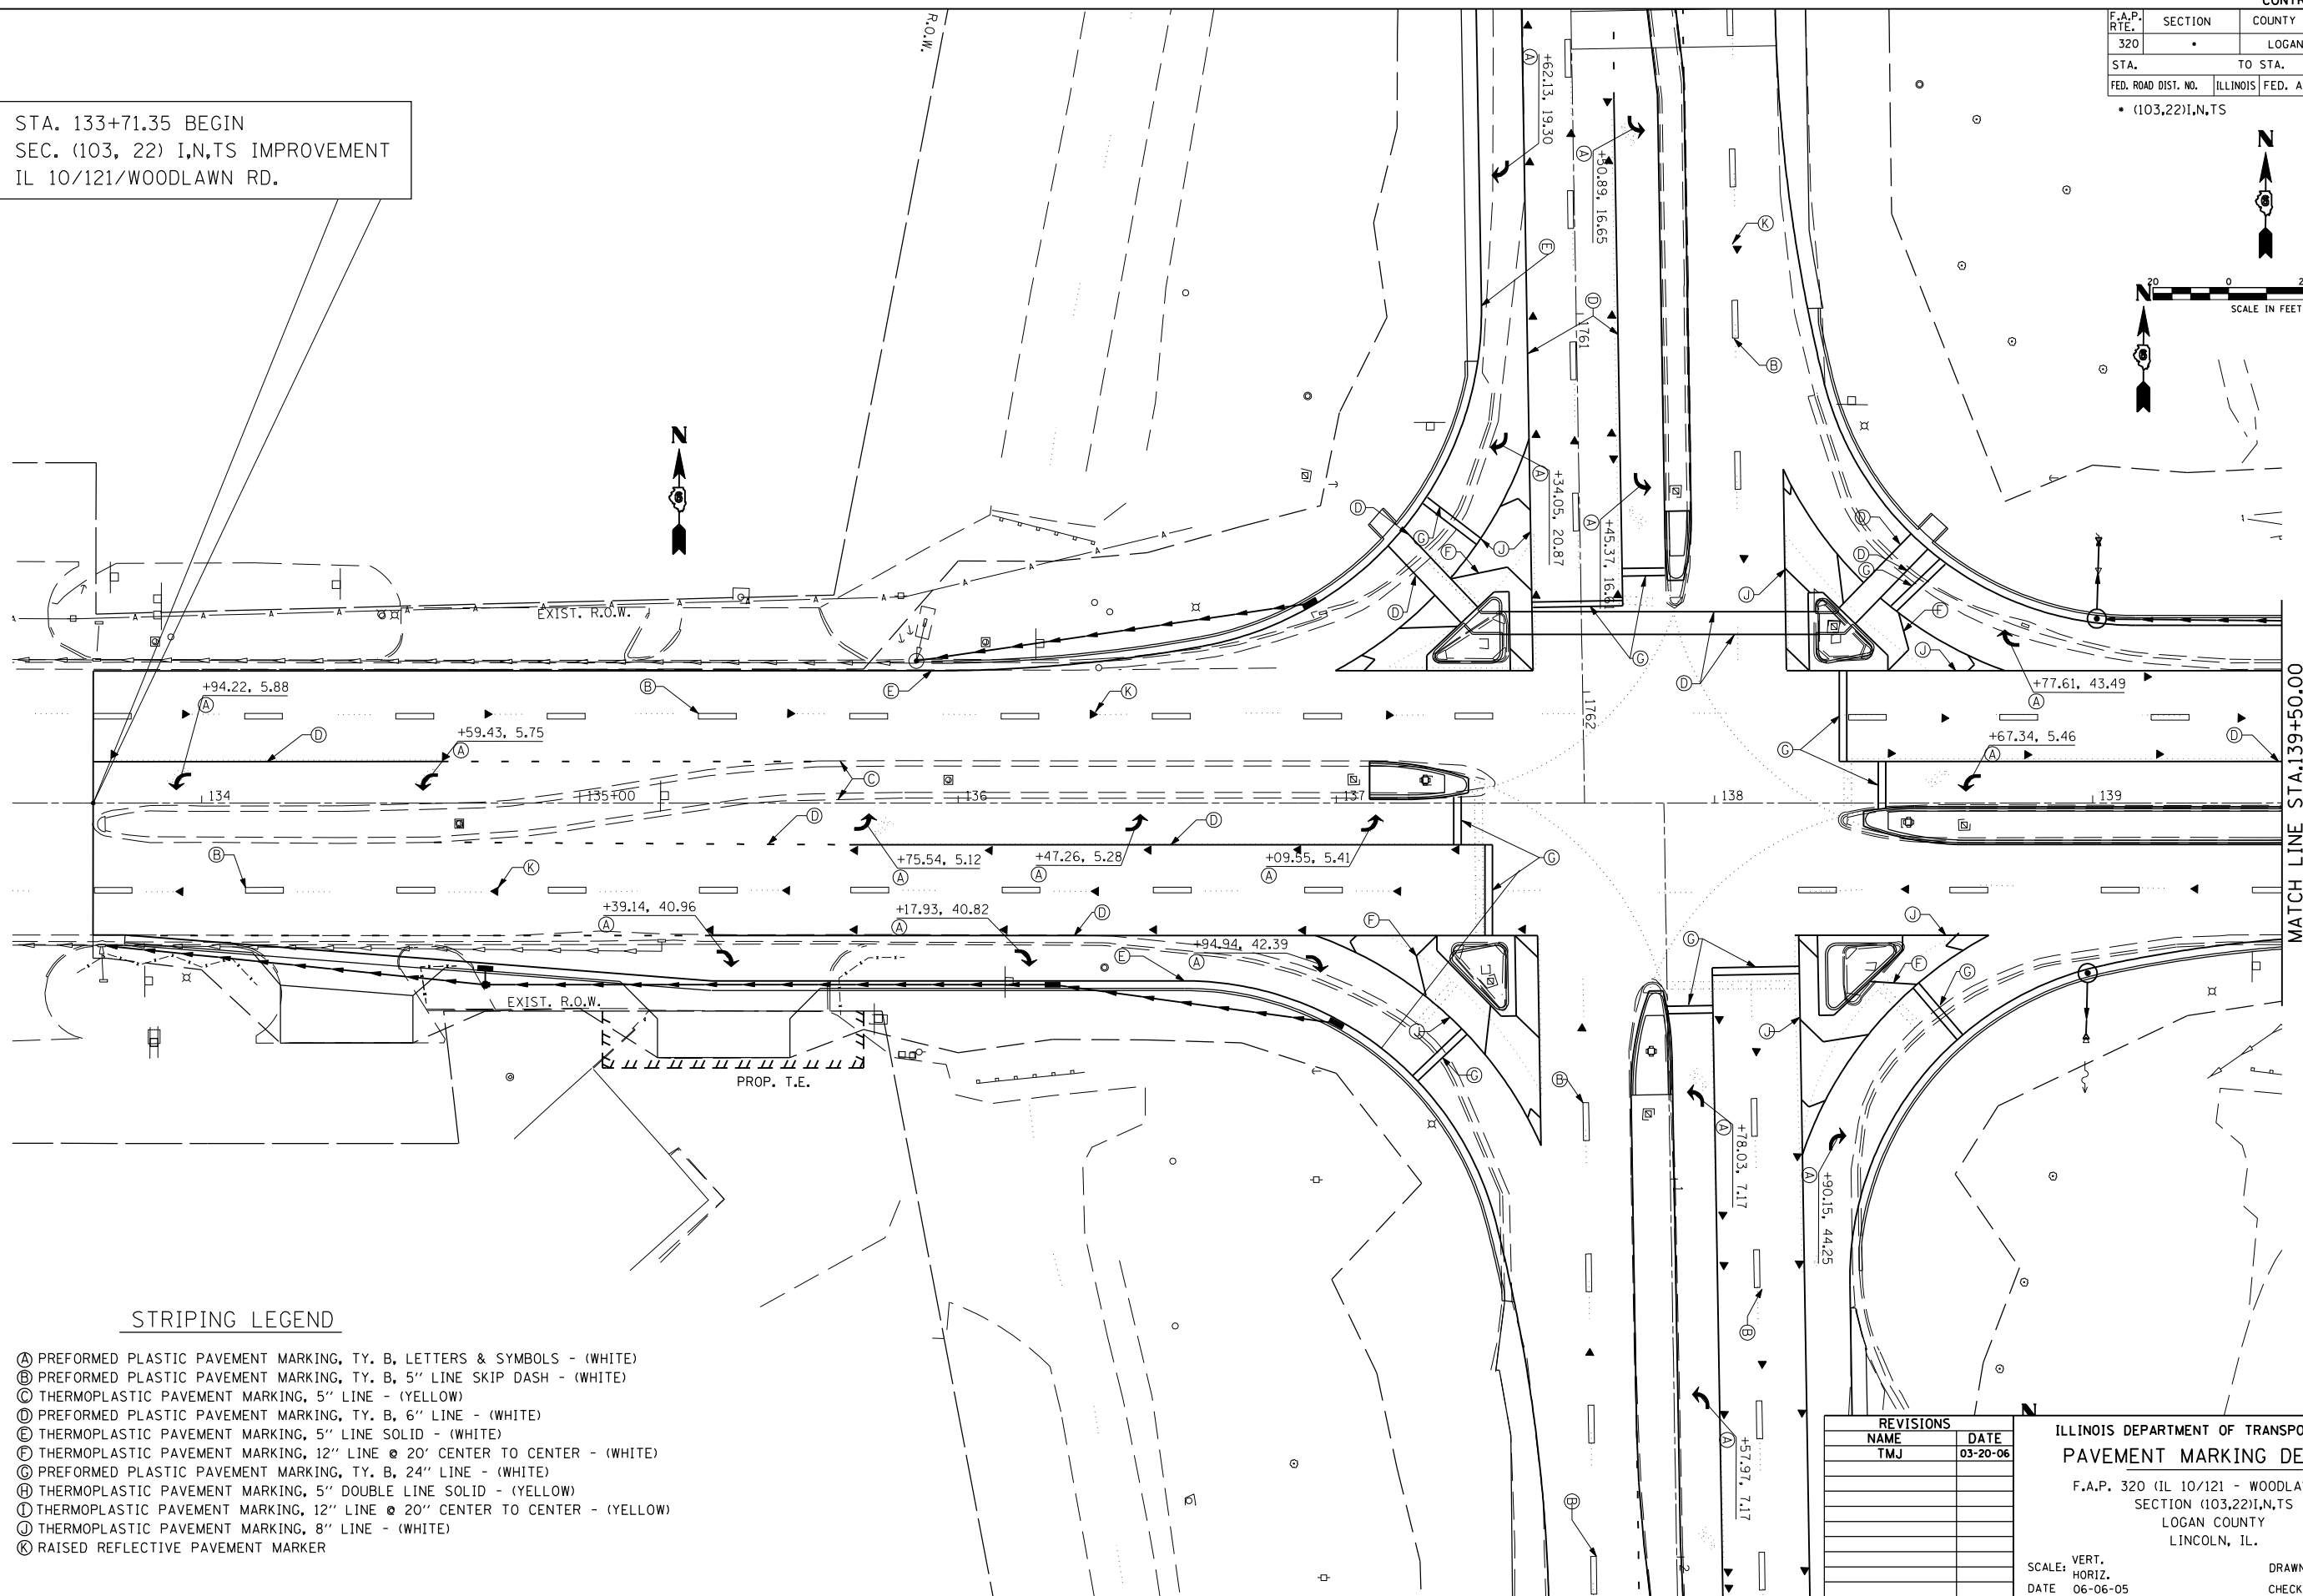


F.A.P. RTE.	SECTION	COUNTY	TOTAL SHEETS	SHEET NO.
320		LOGAN	111	51
STA.		TO STA.		
FED. ROAD DIST. NO.	ILLINOIS	FED. AID PROJECT		
• (103,22)I,N,TS				

STA. 133+71.35 BEGIN
SEC. (103, 22) I,N,TS IMPROVEMENT
IL 10/121/WOODLAWN RD.

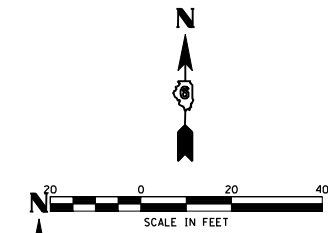

STRIPING LEGEND

- (A) PREFORMED PLASTIC PAVEMENT MARKING, TY. B, LETTERS & SYMBOLS - (WHITE)
- (B) PREFORMED PLASTIC PAVEMENT MARKING, TY. B, 5" LINE SKIP DASH - (WHITE)
- (C) THERMOPLASTIC PAVEMENT MARKING, 5" LINE - (YELLOW)
- (D) PREFORMED PLASTIC PAVEMENT MARKING, TY. B, 6" LINE - (WHITE)
- (E) THERMOPLASTIC PAVEMENT MARKING, 5" LINE SOLID - (WHITE)
- (F) THERMOPLASTIC PAVEMENT MARKING, 12" LINE @ 20' CENTER TO CENTER - (WHITE)
- (G) PREFORMED PLASTIC PAVEMENT MARKING, TY. B, 24" LINE - (WHITE)
- (H) THERMOPLASTIC PAVEMENT MARKING, 5" DOUBLE LINE SOLID - (YELLOW)
- (I) THERMOPLASTIC PAVEMENT MARKING, 12" LINE @ 20" CENTER TO CENTER - (YELLOW)
- (J) THERMOPLASTIC PAVEMENT MARKING, 8" LINE - (WHITE)
- (K) RAISED REFLECTIVE PAVEMENT MARKER

REVISIONS	
NAME	DATE
TMJ	03-20-06

ILLINOIS DEPARTMENT OF TRANSPORTATION
PAVEMENT MARKING DETAILS
F.A.P. 320 (IL 10/121 - WOODLAWN RD.)
SECTION (103,22)I,N,TS
LOGAN COUNTY
LINCOLN, IL.

SCALE: VERT. _____
HORIZ. _____
DATE: 06-06-05

DRAWN BY MB
CHECKED BY VTY

PLOT DATE = 3/20/2007
FILE NAME = c:\projects\65338A\shop\pavement.mki.110.dgn
PLOT SCALE = 42.3525' / IN.
REFERENCE = #REF#