
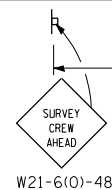


F.A.P. RTE.	SECTION	COUNTY	TOTAL SHEETS	SHEET NO.
320	*	LOGAN	111	66

STA.	TO STA.
FED. ROAD DIST. NO.	ILLINOIS FED. AID PROJECT

* 103, 22 (I, N, TS)

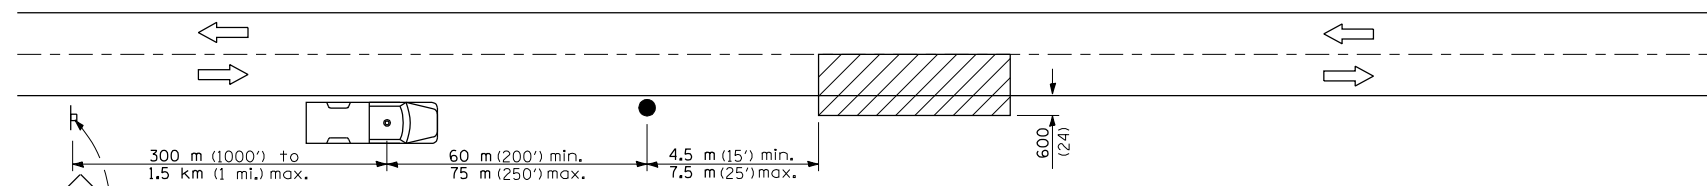

FLAGGER SHALL BE EQUIPPED WITH AND REQUIRED TO USE A HIGH INTENSITY, OR HIGH PERFORMANCE " STOP - SLOW " TRAFFIC CONTROL PADDLE. FLAGGER AND LIGHTING INSPECTOR SHALL BE REQUIRED TO WEAR A HIGH VISIBILITY, REFLECTIVE ORANGE VEST AND EITHER A HARD HAT OR AN ORANGE CAP.

SYMBOLS



Work area

Sign on portable or permanent support



Truck with flashing amber light and dual emergency flashers

Flagger with traffic control sign

TYPICAL APPLICATIONS
Utility operations

All dimensions are in millimeters (inches) unless otherwise shown.

REVISIONS	
NAME	DATE
JLP	26OCT93
C.Office	8MAR96

ILLINOIS DEPARTMENT OF TRANSPORTATION
**TRAFFIC CONTROL
NIGHT TIME LIGHTING INSPECTION
LESS THAN 15 MINUTES
PER LUMINAIRE**

SCALE: VERT.
HORIZ.
DATE: AUGUST 26, 1993

DRAWN BY CAD-mg
CHECKED BY

JLGT017