


PLAN VIEW

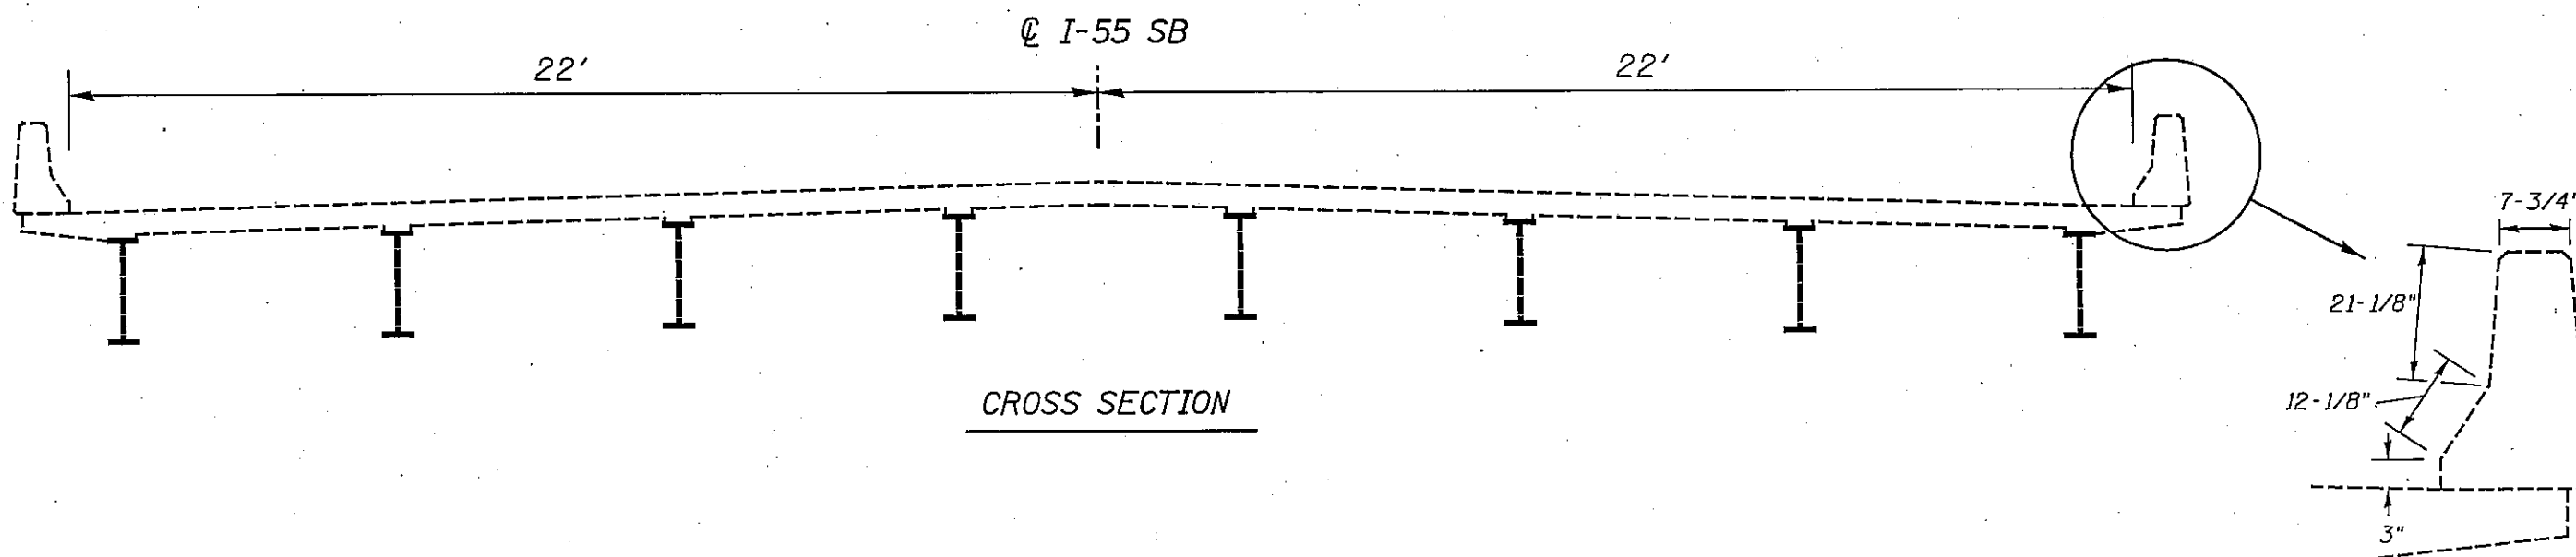

CROSS SECTION

TOTAL WIDTH = $(22' + 3" + 12-1/8" + 21-1/8" + 7-3/4") \times 2 = 51.3'$
TOTAL LENGTH = 1123'
TOTAL AREA = $1123' \times 51.3' = 57610$ SQ FT
 57610 SQ FT / 9 = 6401 SQ YD

NOT TO SCALE

SN 084-0019
FAI 55 (I-55)
SEC. (84-4B-1)I-1; (84-2B-1)I-1
SANGAMON COUNTY