



FOR INDEX OF SHEETS AND HIGHWAY
STANDARDS, SEE SHEET 2.

STATE OF ILLINOIS
DEPARTMENT OF TRANSPORTATION
DIVISION OF HIGHWAYS

**PLANS FOR PROPOSED
CONTRACT MAINTENANCE**
FAU ROUTE 8137/FAS ROUTE 1766;I55 FR. EAST/OLD US 66
SECTION (59-1)RS-2;(26-2)RS
MACOUPIN COUNTY
C96-018-07 / D96-007-08

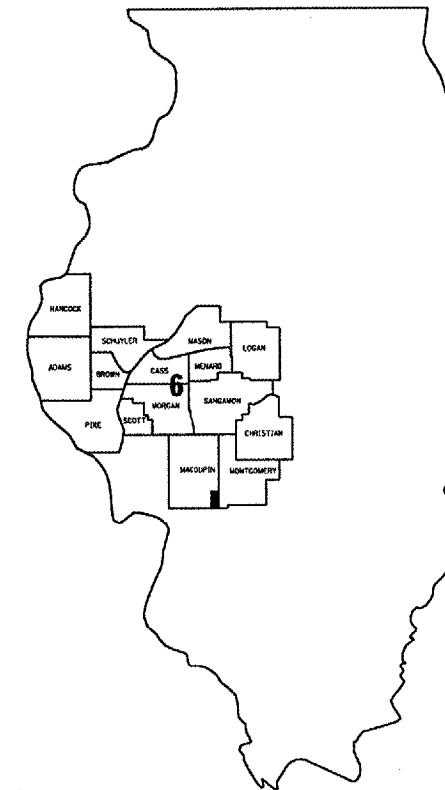


LOCATION OF SECTION INDICATED THUS: ■

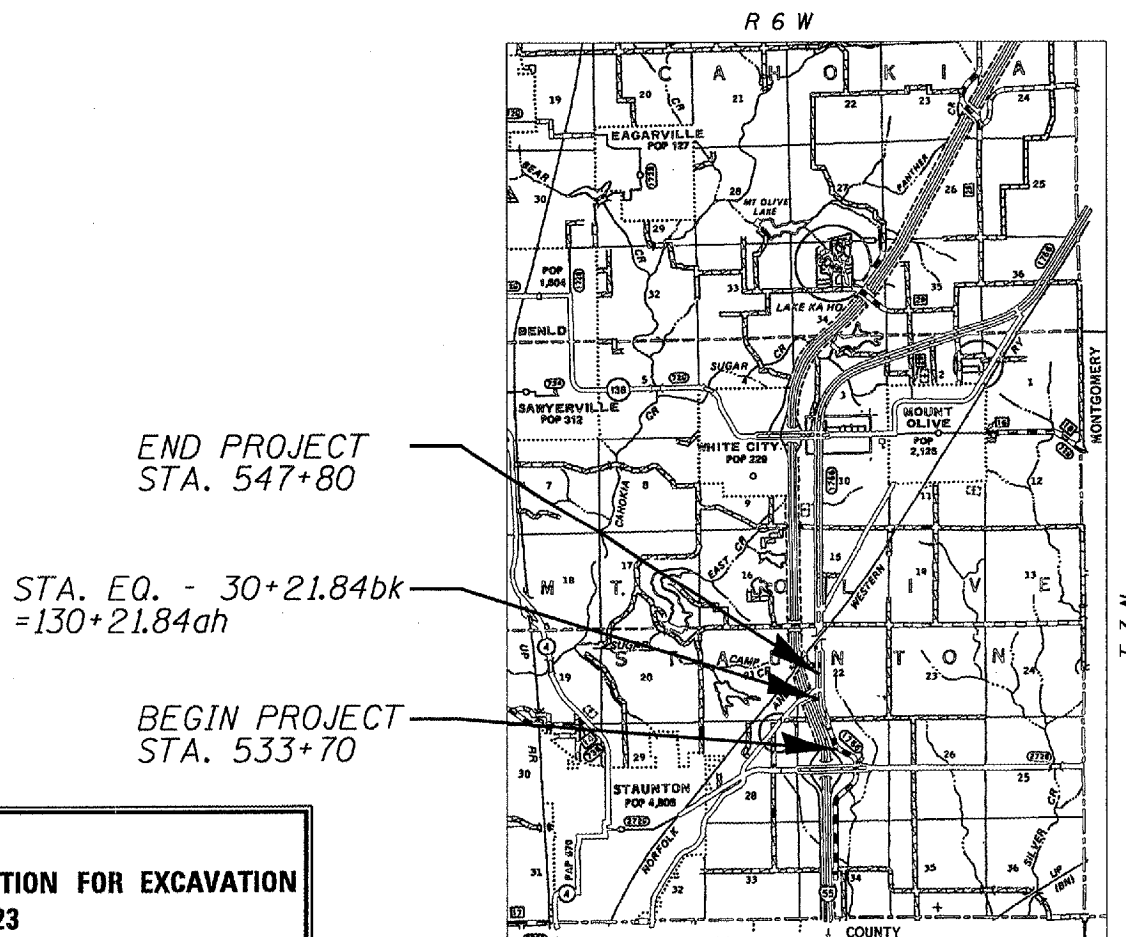

J. U. L. I. E.
JOINT UTILITY LOCATION INFORMATION FOR EXCAVATION
1-800-892-0123

PLANS & CONTRACT TECHNICIAN: TIMOTHY SHARP
PHONE: (217) 782-7743

NET LTH OF SEC 5,200.00 FT = 0.985 MILE

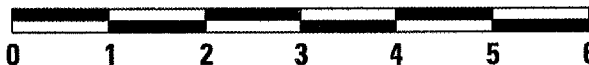

SCALE: 1" = 2 MILES

CONTRACT NO. 72B19

STATE OF ILLINOIS
DEPARTMENT OF TRANSPORTATION
DIVISION OF HIGHWAYS

SUBMITTED March 29, 20 07
Christi Reed
DEPUTY DIRECTOR OF HIGHWAYS, REGION FOUR ENGINEER

May 11, 20 07
Eric E. Harn
ENGINEER OF DESIGN AND ENVIRONMENT


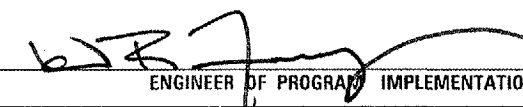
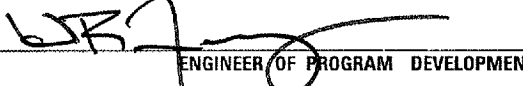
May 11, 20 07
Milton R. Sees P.E.
DIRECTOR, DIVISION OF HIGHWAYS

INDEX

- 1 COVER
- 2 INDEX/STANDARDS/SIGNATURES
- 3 QUANTITIES
- 4 TYPICAL SECTIONS

STANDARDS

- 701001-01
- 701006-02
- 701011-01
- 701201-02
- 701301-02
- 701306-01
- 701311-02
- 702001-06
- 780001-01

STATE OF ILLINOIS DEPARTMENT OF TRANSPORTATION DIVISION OF HIGHWAYS DISTRICT 6	
EXAMINED	March 29 20 07  ENGINEER OF OPERATIONS
EXAMINED	Mar 20 20 07  ENGINEER OF PROGRAM IMPLEMENTATION
EXAMINED	Mar 27 20 07  ENGINEER OF PROGRAM DEVELOPMENT

MIXTURE REQUIREMENTS	
THE FOLLOWING MIXTURE REQUIREMENTS ARE APPLICABLE FOR THIS PROJECT	
MIXTURE USE(S):	LEVELING BINDER (MACHINE METHOD), N50
AC/PG	PG 64-22
DESIGN AIR VOIDS:	4.0% @ N DESIGN = 50
MIXTURE COMP:	IL 9.5
FRICITION AGG:	N/A

NOTE:
AGGREGATE FOR BITUMINOUS SURFACE TREATMENT
(PREVENTIVE MAINTENANCE) SHALL BE CA-16

INDEX/STANDARDS/SIGNATURES
FAU 8137/FAS 1766;I-55 FR EAST/OLD US 66
SECTION (59-DRS-2;(26-2)RS
MACOUPIN COUNTY




S U M M A R Y O F Q U A N T I T I E S

CODE NO.	ITEM	UNIT	100% STATE
			F000
			TOTAL QTY
40600200	BITUMINOUS MATERIALS (PRIME COAT)	TON	19.8
40600300	AGGREGATE (PRIME COAT)	TON	138.7
40600625	LEVELING BINDER (MACHINE METHOD), N50	TON	583
40600982	HOT-MIX ASPHALT SURFACE REMOVAL - BUTT JOINT	SQ YD	80
40600990	TEMPORARY RAMP	SQ YD	14
48101200	AGGREGATE SHOULDERS, TYPE B	TON	202
67100100	MOBILIZATION	L SUM	1
70100450	TRAFFIC CONTROL AND PROTECTION, STANDARD 701201	L SUM	1
70100460	TRAFFIC CONTROL AND PROTECTION, STANDARD 701306	L SUM	1
* 78001120	PAINT PAVEMENT MARKING - LINE 5"	FOOT	1,300
78100215	TEMPORARY FLEXIBLE PAVEMENT MARKER	EACH	260
X0324633	BITUMINOUS SURFACE TREATMENT (PREVENTATIVE MAINTENANCE)	SQ YD	13,867

* SPECIALTY ITEMS

Rev.

QUANTITIES
FAU 8137/FAS 1766;I-55 FR EAST/OLD US 66
SECTION (59-D)RS-2/(26-2)RS
MACOUPIN COUNTY

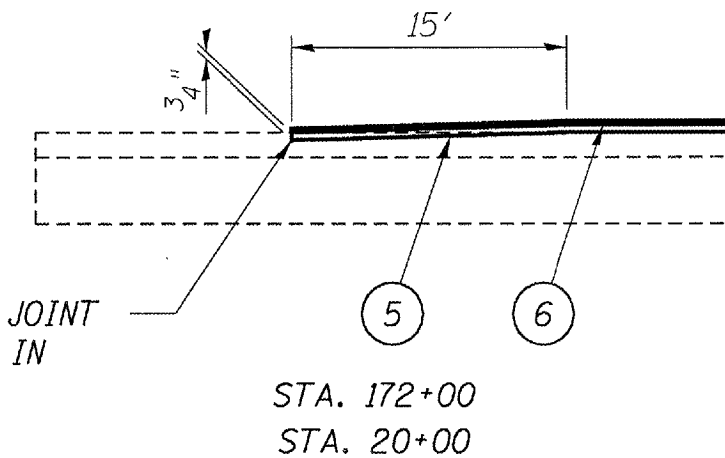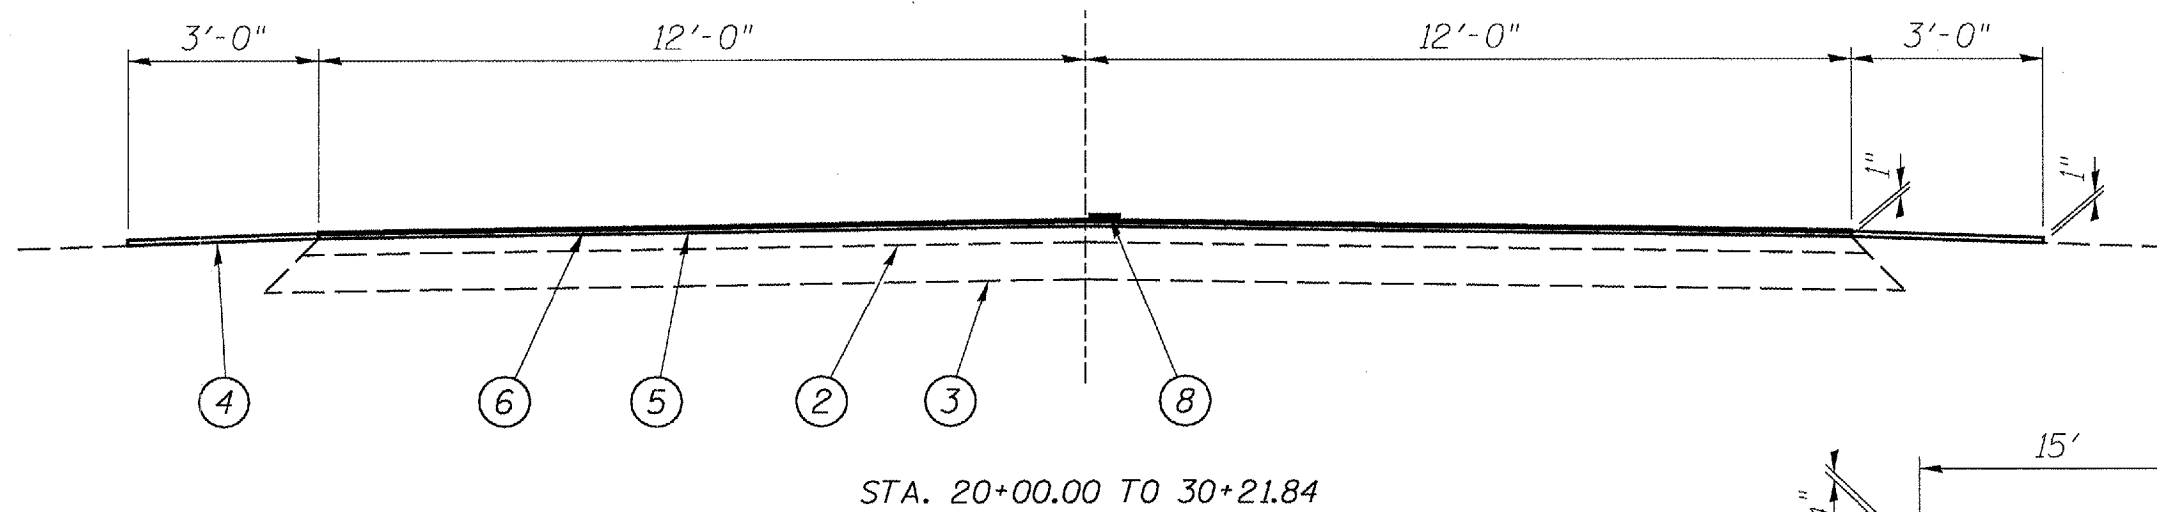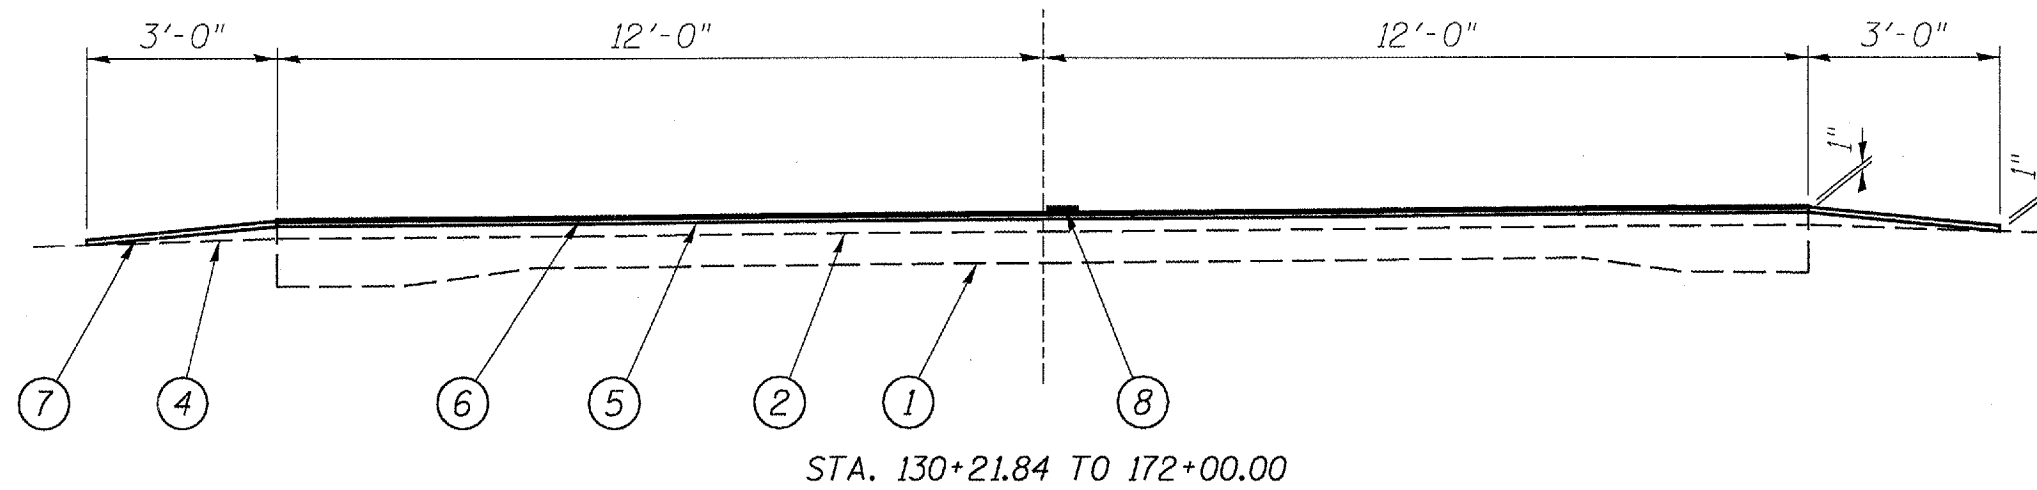

LEGEND

- 1 - EXIST. P.C.C. PAVMENT
- 2 - EXIST. HOT-MIX ASPHALT SURFACE
- 3 - EXIST. AGGREGATE BASE COURSE
- 4 - EXIST. AGGREGATE SHOULDERS
- 5 - PROP. LEVELING BINDER (MACHINE METHOD), N50 3/4"
- 6 - PROP. BITUMINOUS SURFACE TREATMENT (PREVENTATIVE MAINTENANCE)
- 7 - PROP. AGGREGATE SHOULDERS, TYPE B
- 8 - PROP. PAINT PAVEMENT MARKING - LINE 5"

BIT. SURF. REM. - BUTT JOINT
SAW CUT MIN. 3/4" INCL. IN
COST OF BUTT JOINT

INDEX/STANDARDS/SIGNATURES
FAU 8137/FAS 1766;I-55 FR EAST/OLD US 66
SECTION (59-1)RS-2;(26-2)RS
MACOUPIN COUNTY