



F.A.P. RTE.	SECTION	COUNTY	TOTAL SHEETS	SHEET NO.
*	**	***	68	10
STA. TO STA.				
FED. ROAD DIST. NO. ILLINOIS FED. AID PROJECT				
* FAP 332 (IL 11); FAP 328 (US 45)				
** 101B-1; 18BR-11B-1				
*** WABASH / WAYNE				

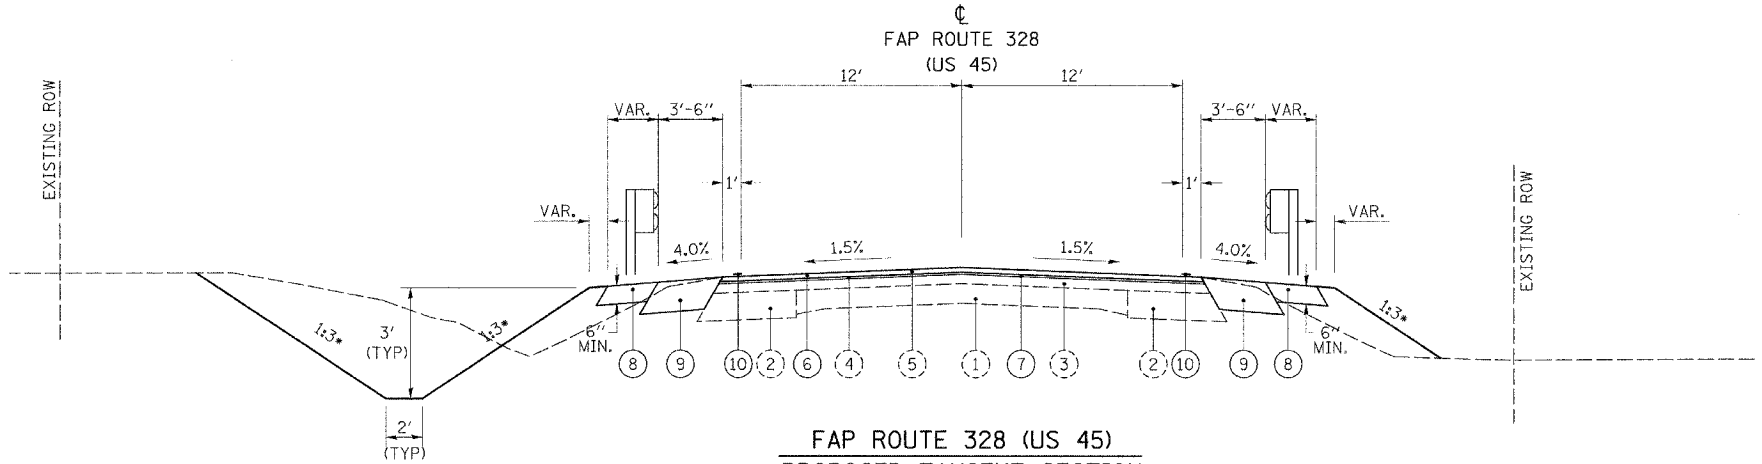

FAP ROUTE 328 (US 45)
PROPOSED TANGENT SECTION
 - TO APPLY -
 STA 719+01.59 TO STA 720+24.59
 BRIDGE OMISSION
 STA 719+21.59 TO STA 720+04.59

* OR AS SHOWN ON CROSS SECTIONS

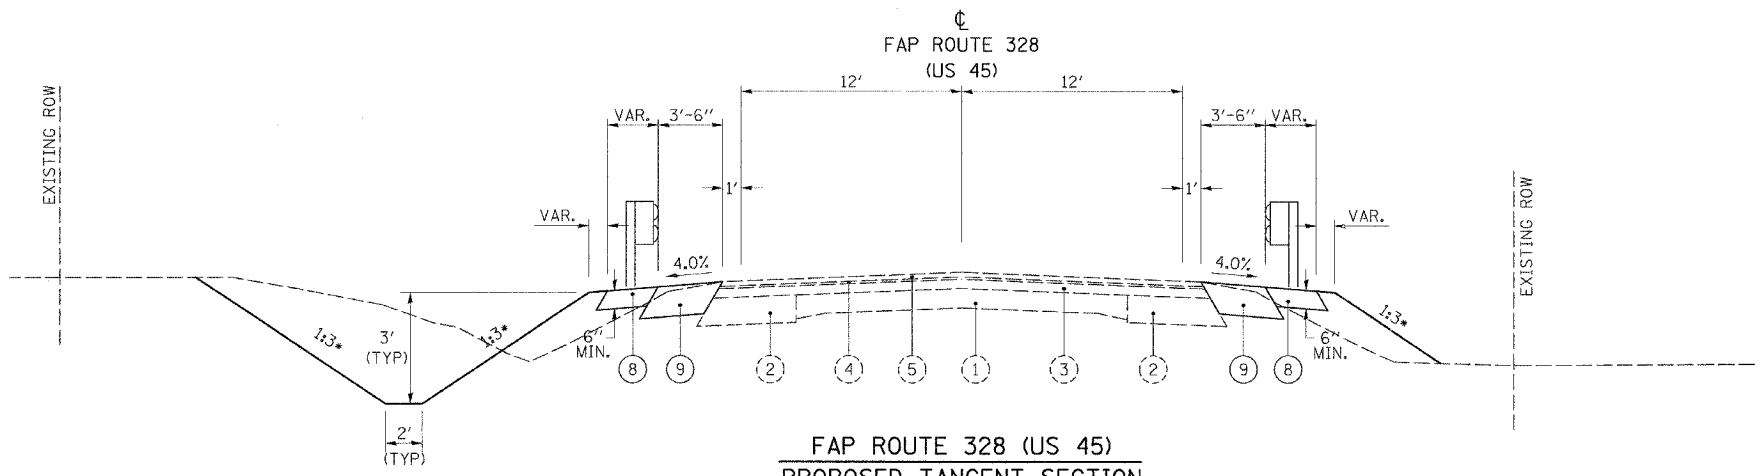

FAP ROUTE 328 (US 45)
PROPOSED TANGENT SECTION
 - TO APPLY -
 STA 717+19.95 LT TO STA 719+01.59 LT
 STA 717+43.80 RT TO STA 719+01.59 RT
 STA 720+24.59 LT TO STA 723+08.63 LT
 STA 720+24.59 RT TO STA 722+06.52 RT

MATERIALS LEGEND

- ① EXISTING PCC PAVEMENT
- ② EXISTING WIDENING
- ③ EXISTING HOT-MIX ASPHALT BINDER (VARIABLE DEPTH)
- ④ EXISTING HOT-MIX ASPHALT LEVELING BINDER (MACHINE METHOD) TYPE 2, 3/4"
- ⑤ EXISTING HOT-MIX ASPHALT SURFACE COURSE, MIXTURE D, CLASS I, TYPE 2, 1 1/2"
- ⑥ PROPOSED HOT-MIX ASPHALT SURFACE COURSE, MIXTURE "C", N70, (1 1/2")
- ⑦ PROPOSED HOT-MIX ASPHALT BINDER COURSE, IL-19.0, N70, (3/4 ")
- ⑧ PROPOSED HOT-MIX ASPHALT SHOULDERS, 6"
- ⑨ PROPOSED BASE COURSE WIDENING, 10"
- ⑩ PROPOSED PAVEMENT MARKING

REVISIONS	
NAME	DATE

ILLINOIS DEPARTMENT OF TRANSPORTATION

TYPICAL SECTIONS
 US 45

SCALE: VERT. N/A
 HORIZ. N/A
 DATE 03/15/07

DRAWN BY KMO
 CHECKED BY SSM

Plot Date: 3/17/2007
 Plot Time: 10:06:55 AM
 Plotted By: smuntnrich
 File: Tbls: 1dot1tbl
 Plotname: I:\060521\02\060521\Construction\Plans\05_Typical1.dgn