


F.A.P. RTE.	SECTION	COUNTY	TOTAL SHEETS	SHEET NO.
•	••	•••	68	16
STA. 716+01.34		TO STA. 723+24.84		
FED. ROAD DIST. NO.		ILLINOIS	FED. AID PROJECT	
• FAP 332 (IL 1); FAP 328 (US 45) •• 101B-1 (BBR-1B-1) ••• WABASH / WAYNE				

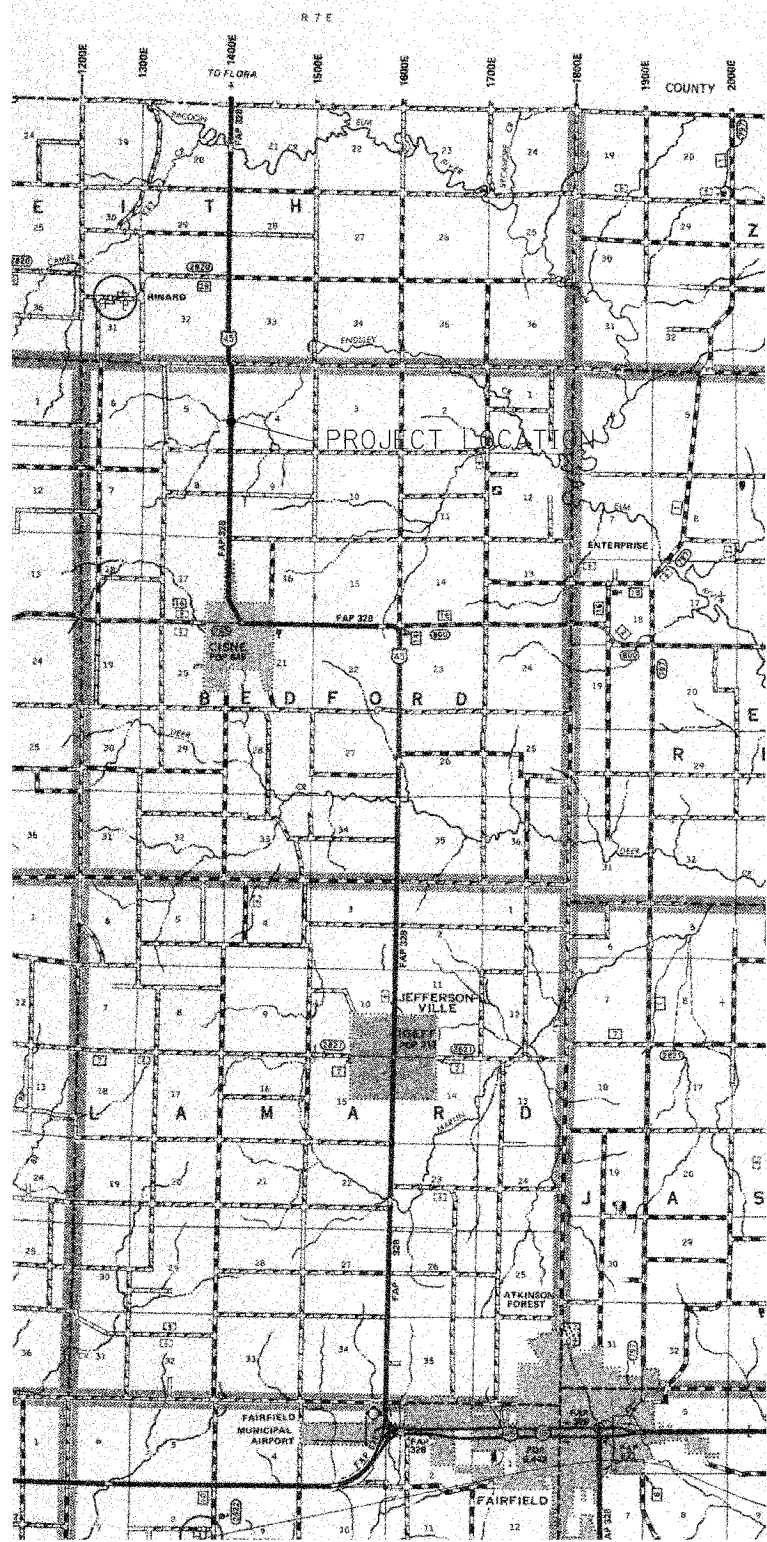

LOCATION MAP

INSTALL WIDTH RESTRICTION SIGNS

1 - EACH (60"X48")
 "BRIDGE CONSTRUCTION"
 "14 MILES AHEAD"
 "MAXIMUM WIDTH"
 "9 FT - 6 IN"
 TO BE INSTALLED JUST NORTH OF
 THE US 45/IL 15 INTERSECTION
 WEST OF FAIRFIELD, ILLINOIS

1 - EACH (60"X48")
 "BRIDGE CONSTRUCTION"
 2 MILES AHEAD
 "MAXIMUM WIDTH"
 "9 FT - 6 IN"
 TO BE INSTALLED ALONG US 45
 JUST NORTH OF CH 16
 NORTH OF CISNE, ILLINOIS

1 - EACH (60"X48")
 "BRIDGE CONSTRUCTION"
 "9 MILES AHEAD"
 "MAXIMUM WIDTH"
 "9 FT - 6 IN"
 TO BE INSTALLED JUST SOUTH OF
 US 45/US 50 INTERSECTION
 EAST OF FLORA, ILLINOIS

1 - EACH (30"X12")
 "MAX WIDTH"
 AND
 1 - EACH (30"X12")
 "9 FT - 6 IN"
 TO BE INSTALLED UNDER EACH
 W20-4(O)-48
 "ONE LANE ROAD AHEAD"
 SIGN

REVISIONS	
NAME	DATE

ILLINOIS DEPARTMENT OF TRANSPORTATION
**STAGING WIDTH RESTRICTION
 SIGNAGE**
 US ROUTE 45
 OVER ENDSLEY CREEK

SCALE: VERT. NONE
 HORIZ. NONE
 DATE 3/15/07

DRAWN BY TJQ
 CHECKED BY RPJ