


F.A.P. RTE.	SECTION	COUNTY	TOTAL SHEETS	SHEET NO.
*	**	***	68	51
STA. 152+30.00 TO STA.155+00.00				
FED. ROAD DIST. NO.		ILLINOIS	FED. AID PROJECT	
• FAP 332 (IL 1); FAP 328 (US 45) • 101B-1; (8BR-1B-1) ••• WABASH / WAYNE				

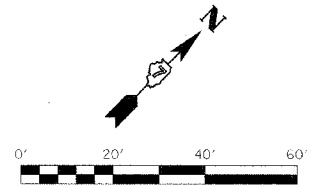


PLAN	DATE
BY	
DATE	
BY	
DATE	
BY	
DATE	

PROFILE	DATE
BY	
DATE	
BY	
DATE	
BY	
DATE	

PLOT DATE = 3/17/2007
 FILE NAME = I:\B09255\Cad\Drawings\Construction\Plans\93_erosion-control.dwg
 PLOT SCALE = 20.0000 / IN.
 USER NAME = smurtnich

MATCHLINE STA 152+30.00

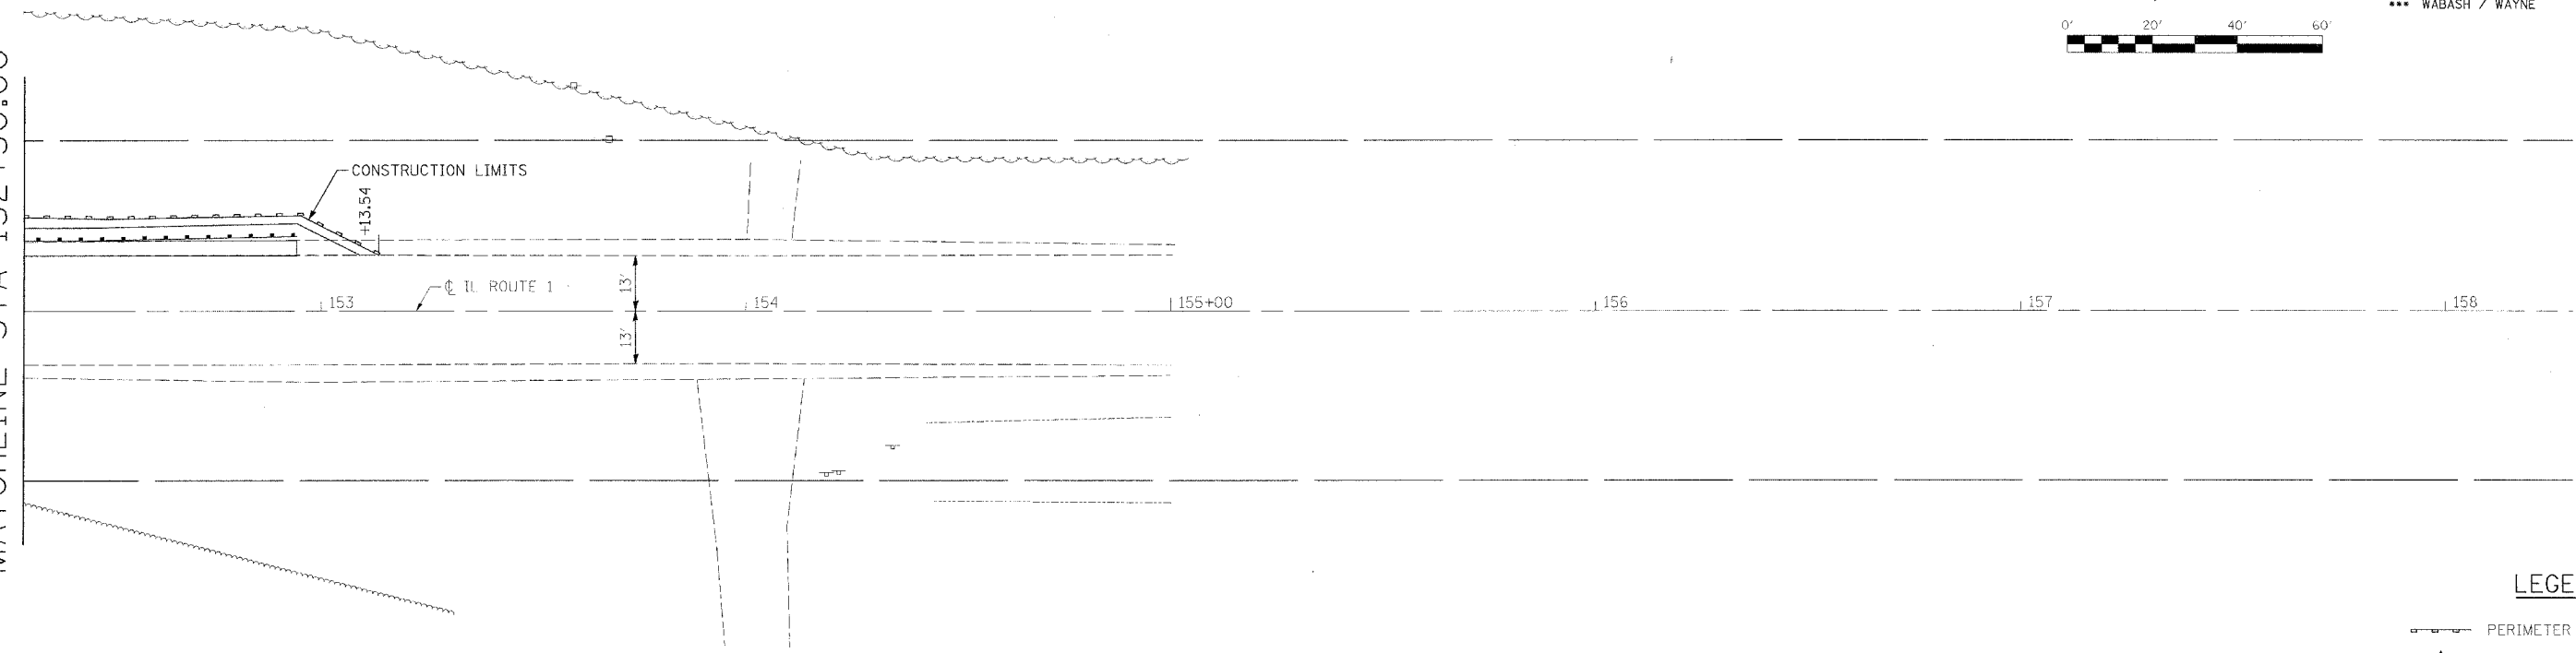

LEGEND

- PERIMETER EROSION BARRIER
- TEMPORARY DITCH CHECK

