


F.A.P. RTE.	SECTION	COUNTY	TOTAL SHEETS	SHEET NO.
332	(F-1,1RS-4	CLARK	46	13

**(E) EXISTING TYPICAL CROSS SECTION
FAP 332 (IL 1)**

STATION TO STATION
 (C) 100+61.00 TO 102+65.00 (F)

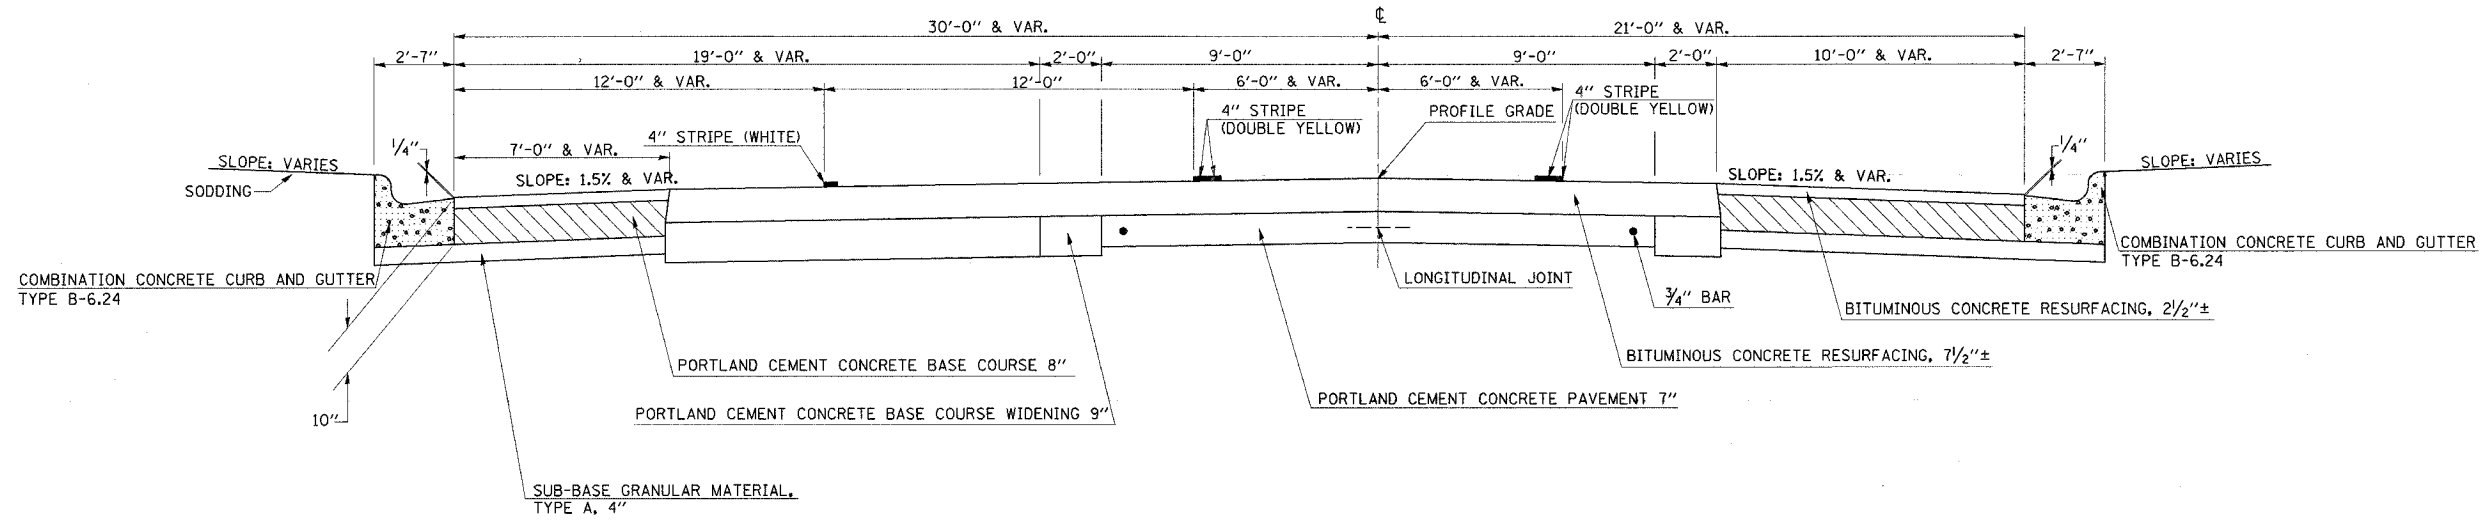

**(F) EXISTING TYPICAL CROSS SECTION
FAP 332 (IL 1)**

STATION TO STATION
 (E) 102+65.00 TO 103+75.00 (G)

