


F.A.P. RTE.	SECTION	COUNTY	TOTAL SHEETS	SHEET NO.
332	(F-1,DRS-4	CLARK	46	14

G EXISTING TYPICAL CROSS SECTION

FAP 332 (IL 1)

STATION TO STATION
 (F) 103+75.00 (H) 138+51.00

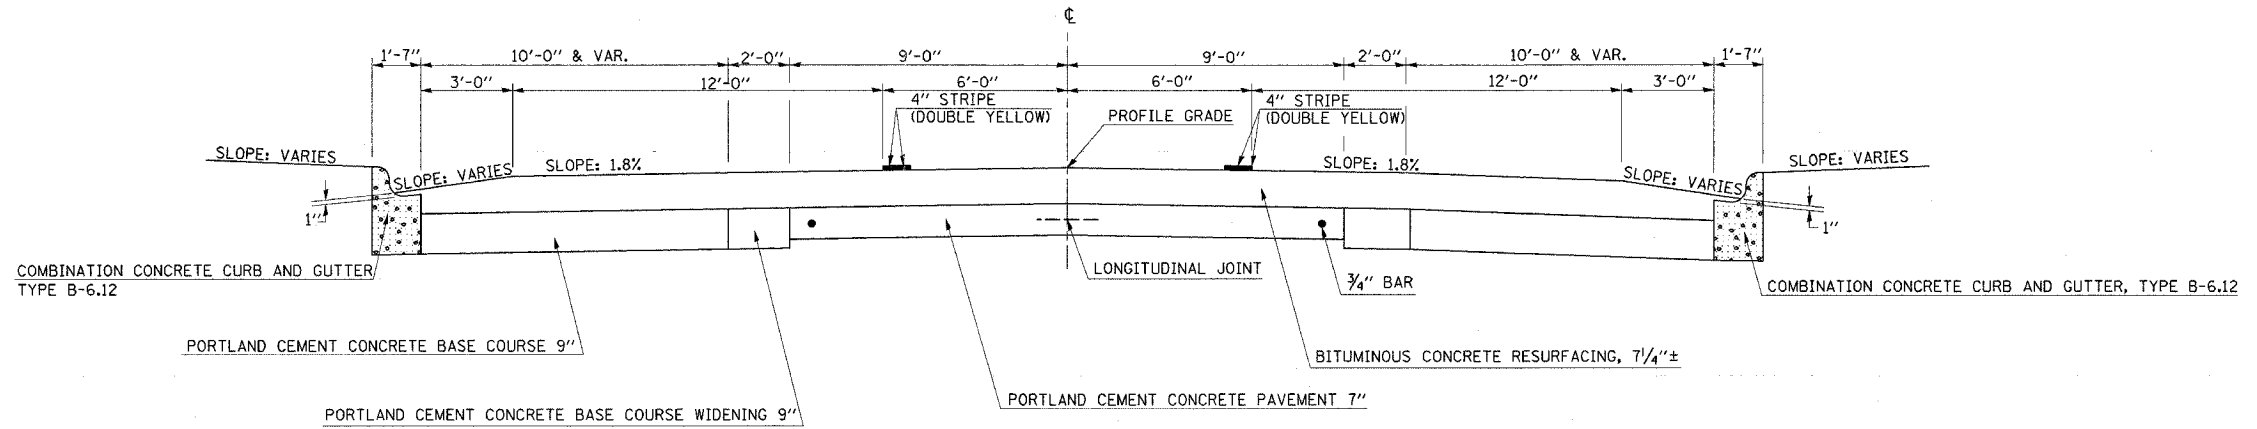

H EXISTING TYPICAL CROSS SECTION

FAP 332 (IL 1)

STATION TO STATION
 (G) 138+51.00 (H) 141+85.00

