


F.A.P. RTE.	SECTION	COUNTY	TOTAL SHEETS	SHEET NO.
332	(F-1,DRS-4	CLARK	46	19
STA.		TO STA.		
FED. ROAD DIST. NO.	ILLINOIS	FED. AID PROJECT		

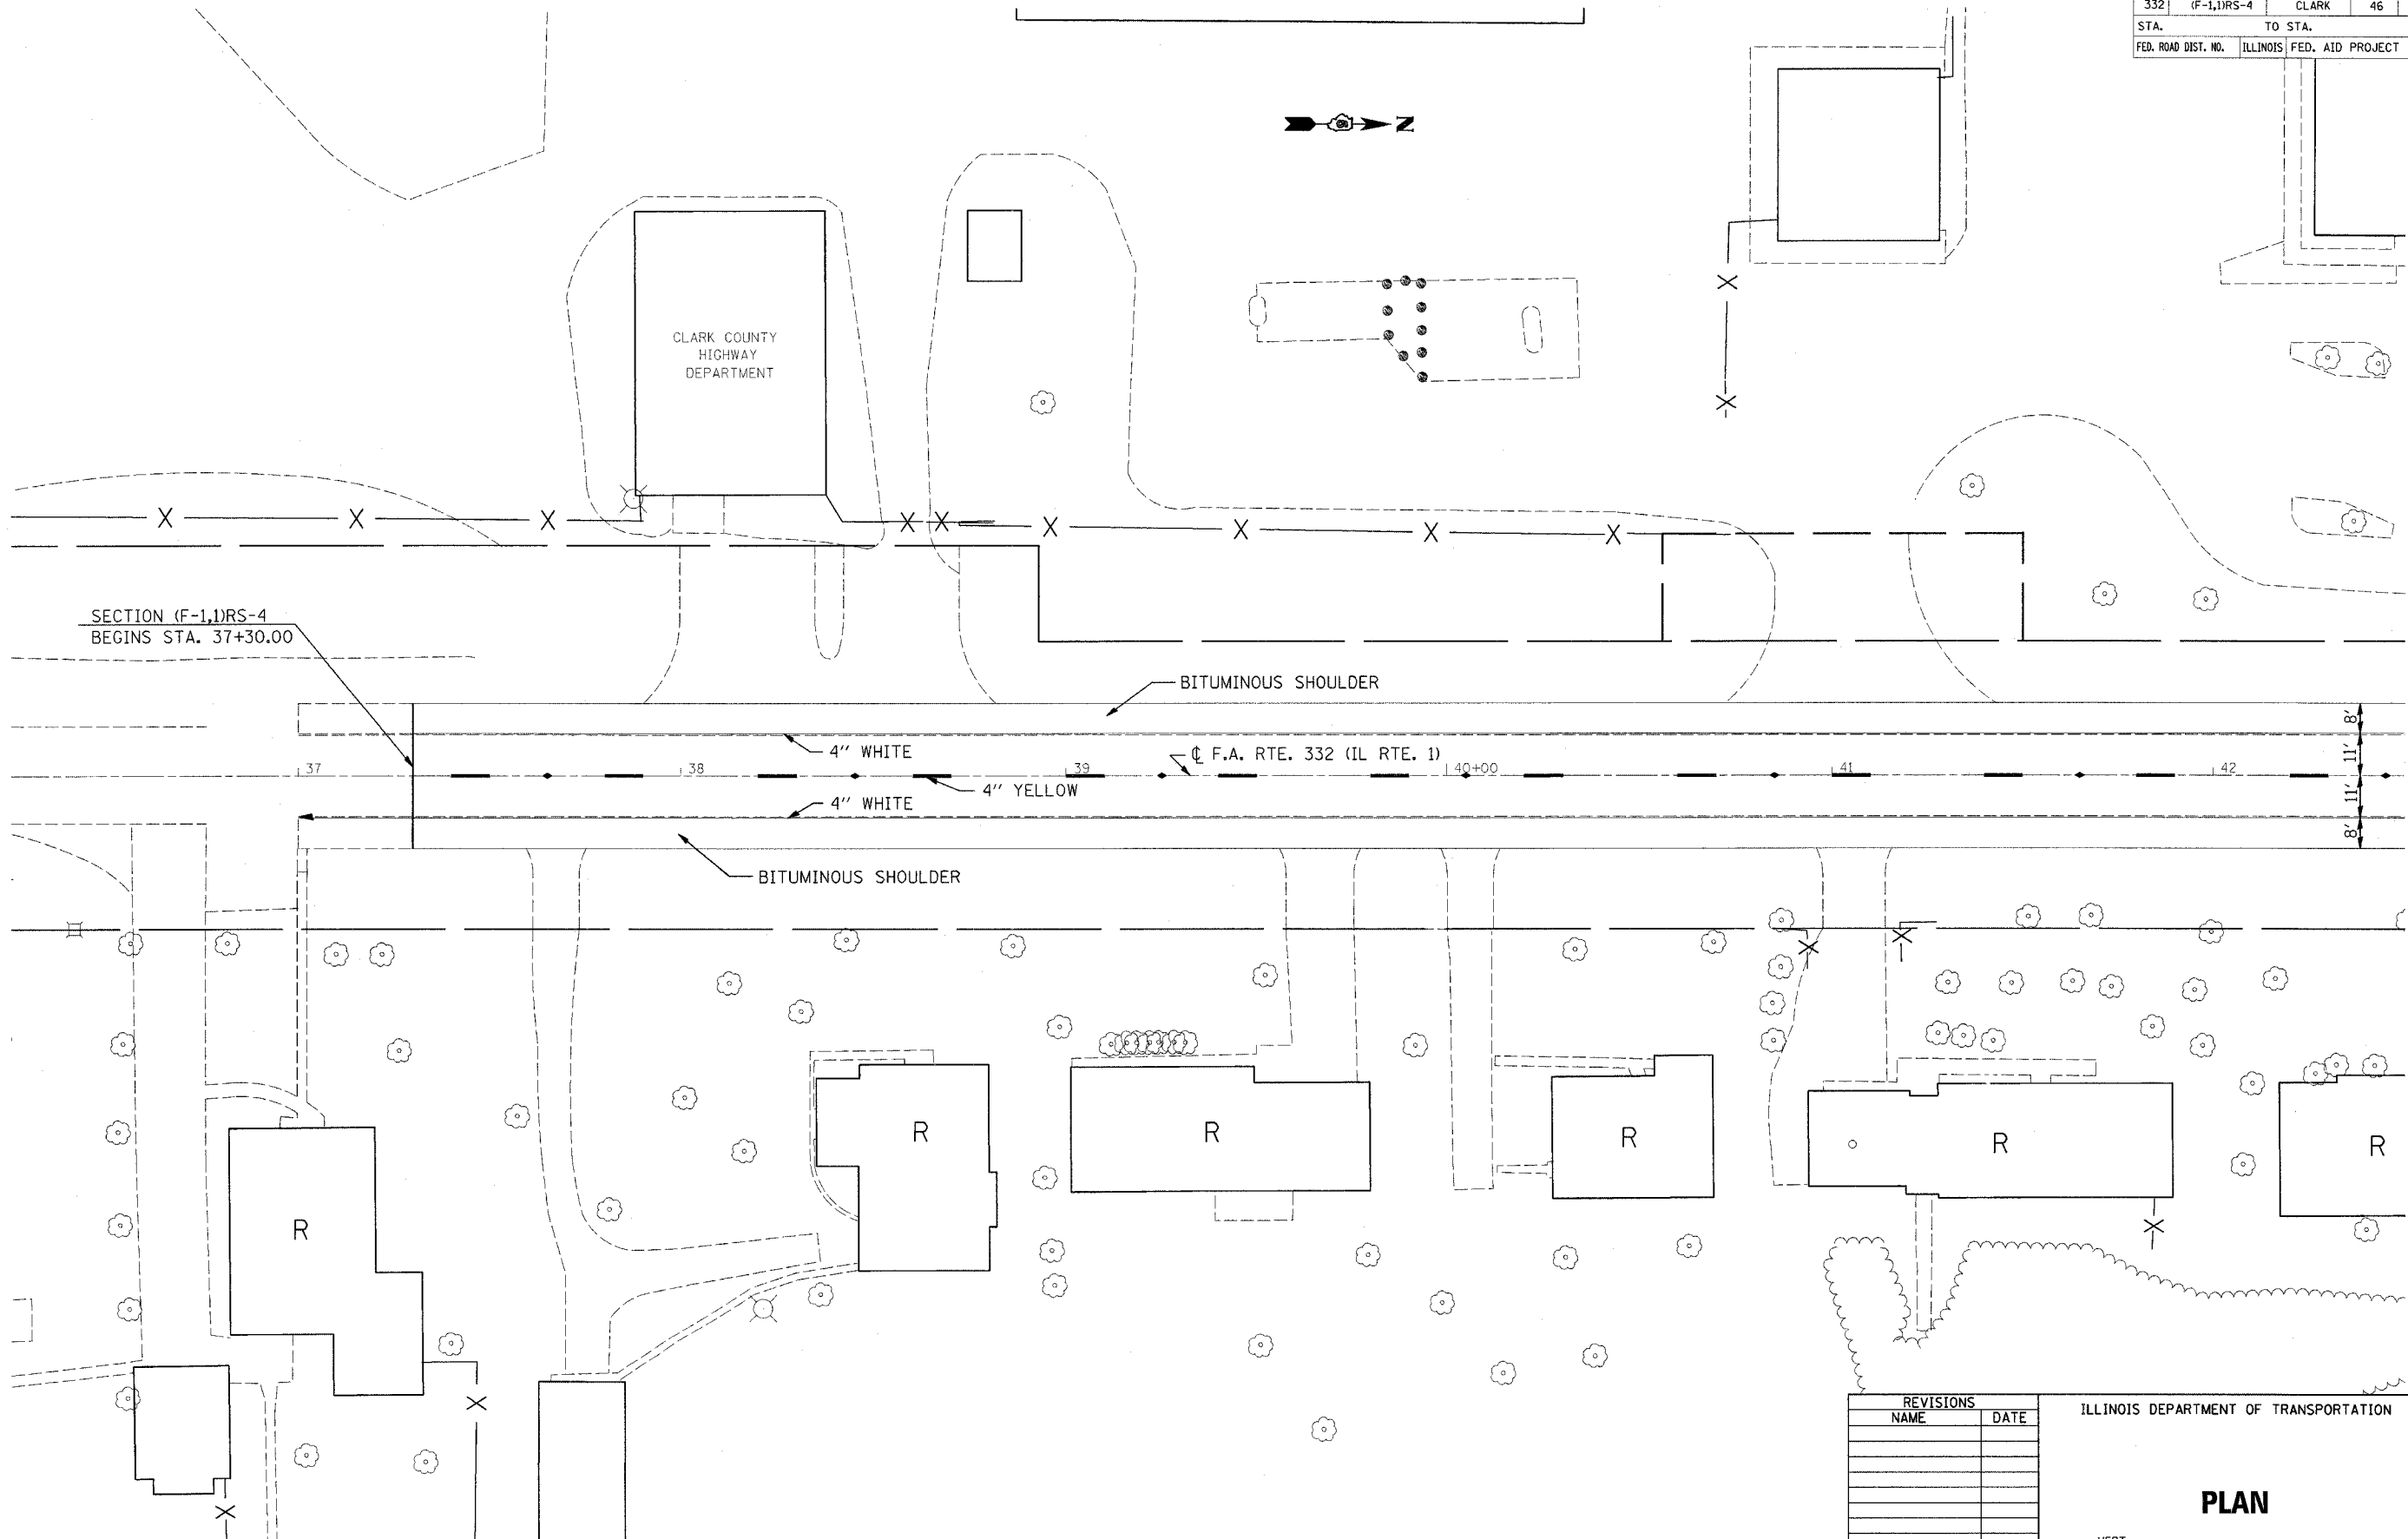

PLOT DATE = 01/03/2007
 FILE NAME = c:\pcc\mca\74143\19\spng\sheet19.dgn
 PLOT SCALE = 20,000 / IN.
 USER NAME = stefFermk

REVISIONS	
NAME	DATE

ILLINOIS DEPARTMENT OF TRANSPORTATION

PLAN

VERT. SCALE: HORIZ.
DATE 05/06

DRAWN BY RC
CHECKED BY DH