
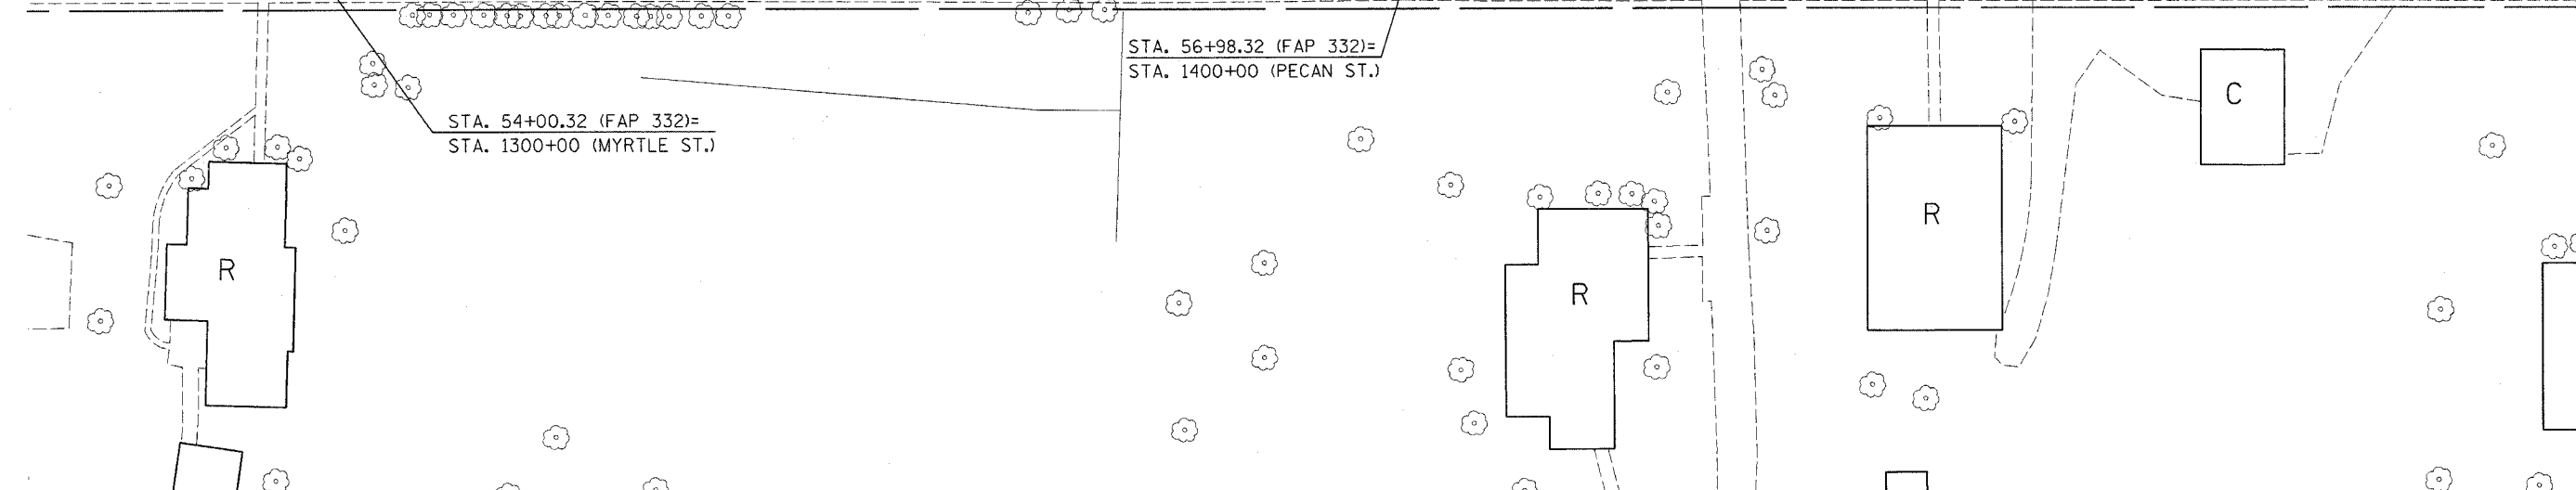
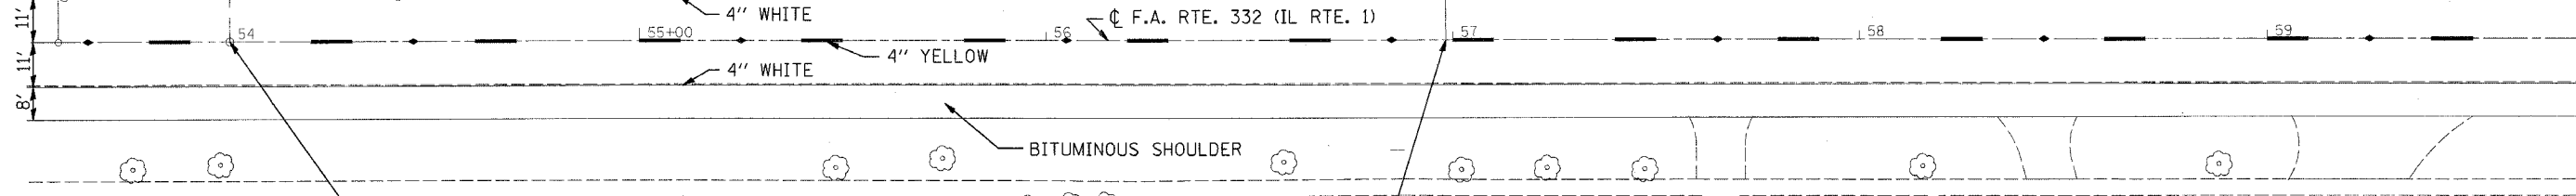


F.A.P. RTE.	SECTION	COUNTY	TOTAL SHEETS	SHEET NO.
332	(F-1,1)RS-4	CLARK	46	22
STA.		TO STA.		
FED. ROAD DIST. NO.		ILLINOIS FED. AID PROJECT		

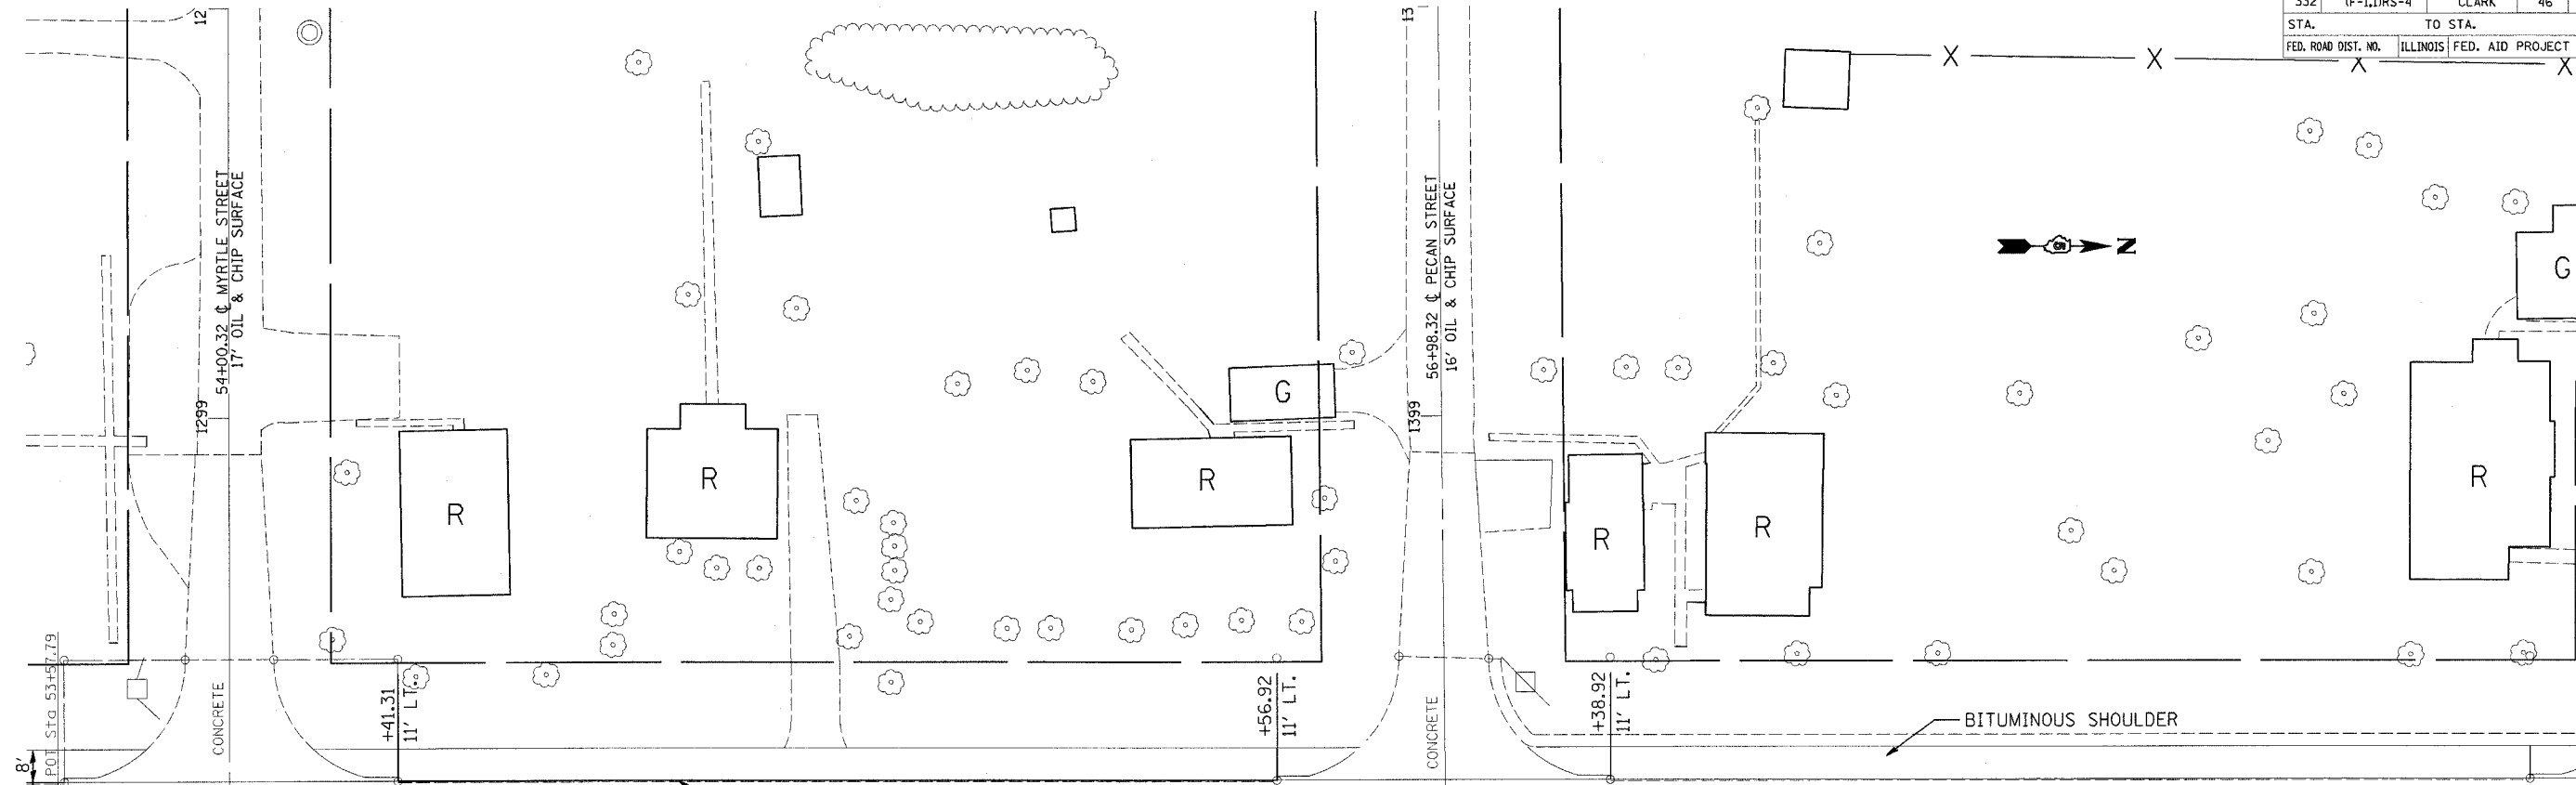

PLOT DATE = 5/15/2007
 FILE NAME = c:\p1\74143\74143\rs-4\p1\74143\rs-4\sheet.dgn
 PLOT SCALE = 20,000 / IN.
 USER NAME = staff\emmk

REVISIONS	
NAME	DATE

ILLINOIS DEPARTMENT OF TRANSPORTATION

PLAN

SCALE: VERT.
HORIZ.
DATE 05/06

DRAWN BY RC
CHECKED BY DH