


F.A.P. RTE.	SECTION	COUNTY	TOTAL SHEETS	SHEET NO.
332	(F-1,1)RS-4	CLARK	46	24
STA.	TO STA.			
FED. ROAD DIST. NO.	ILLINOIS	FED. AID PROJECT		

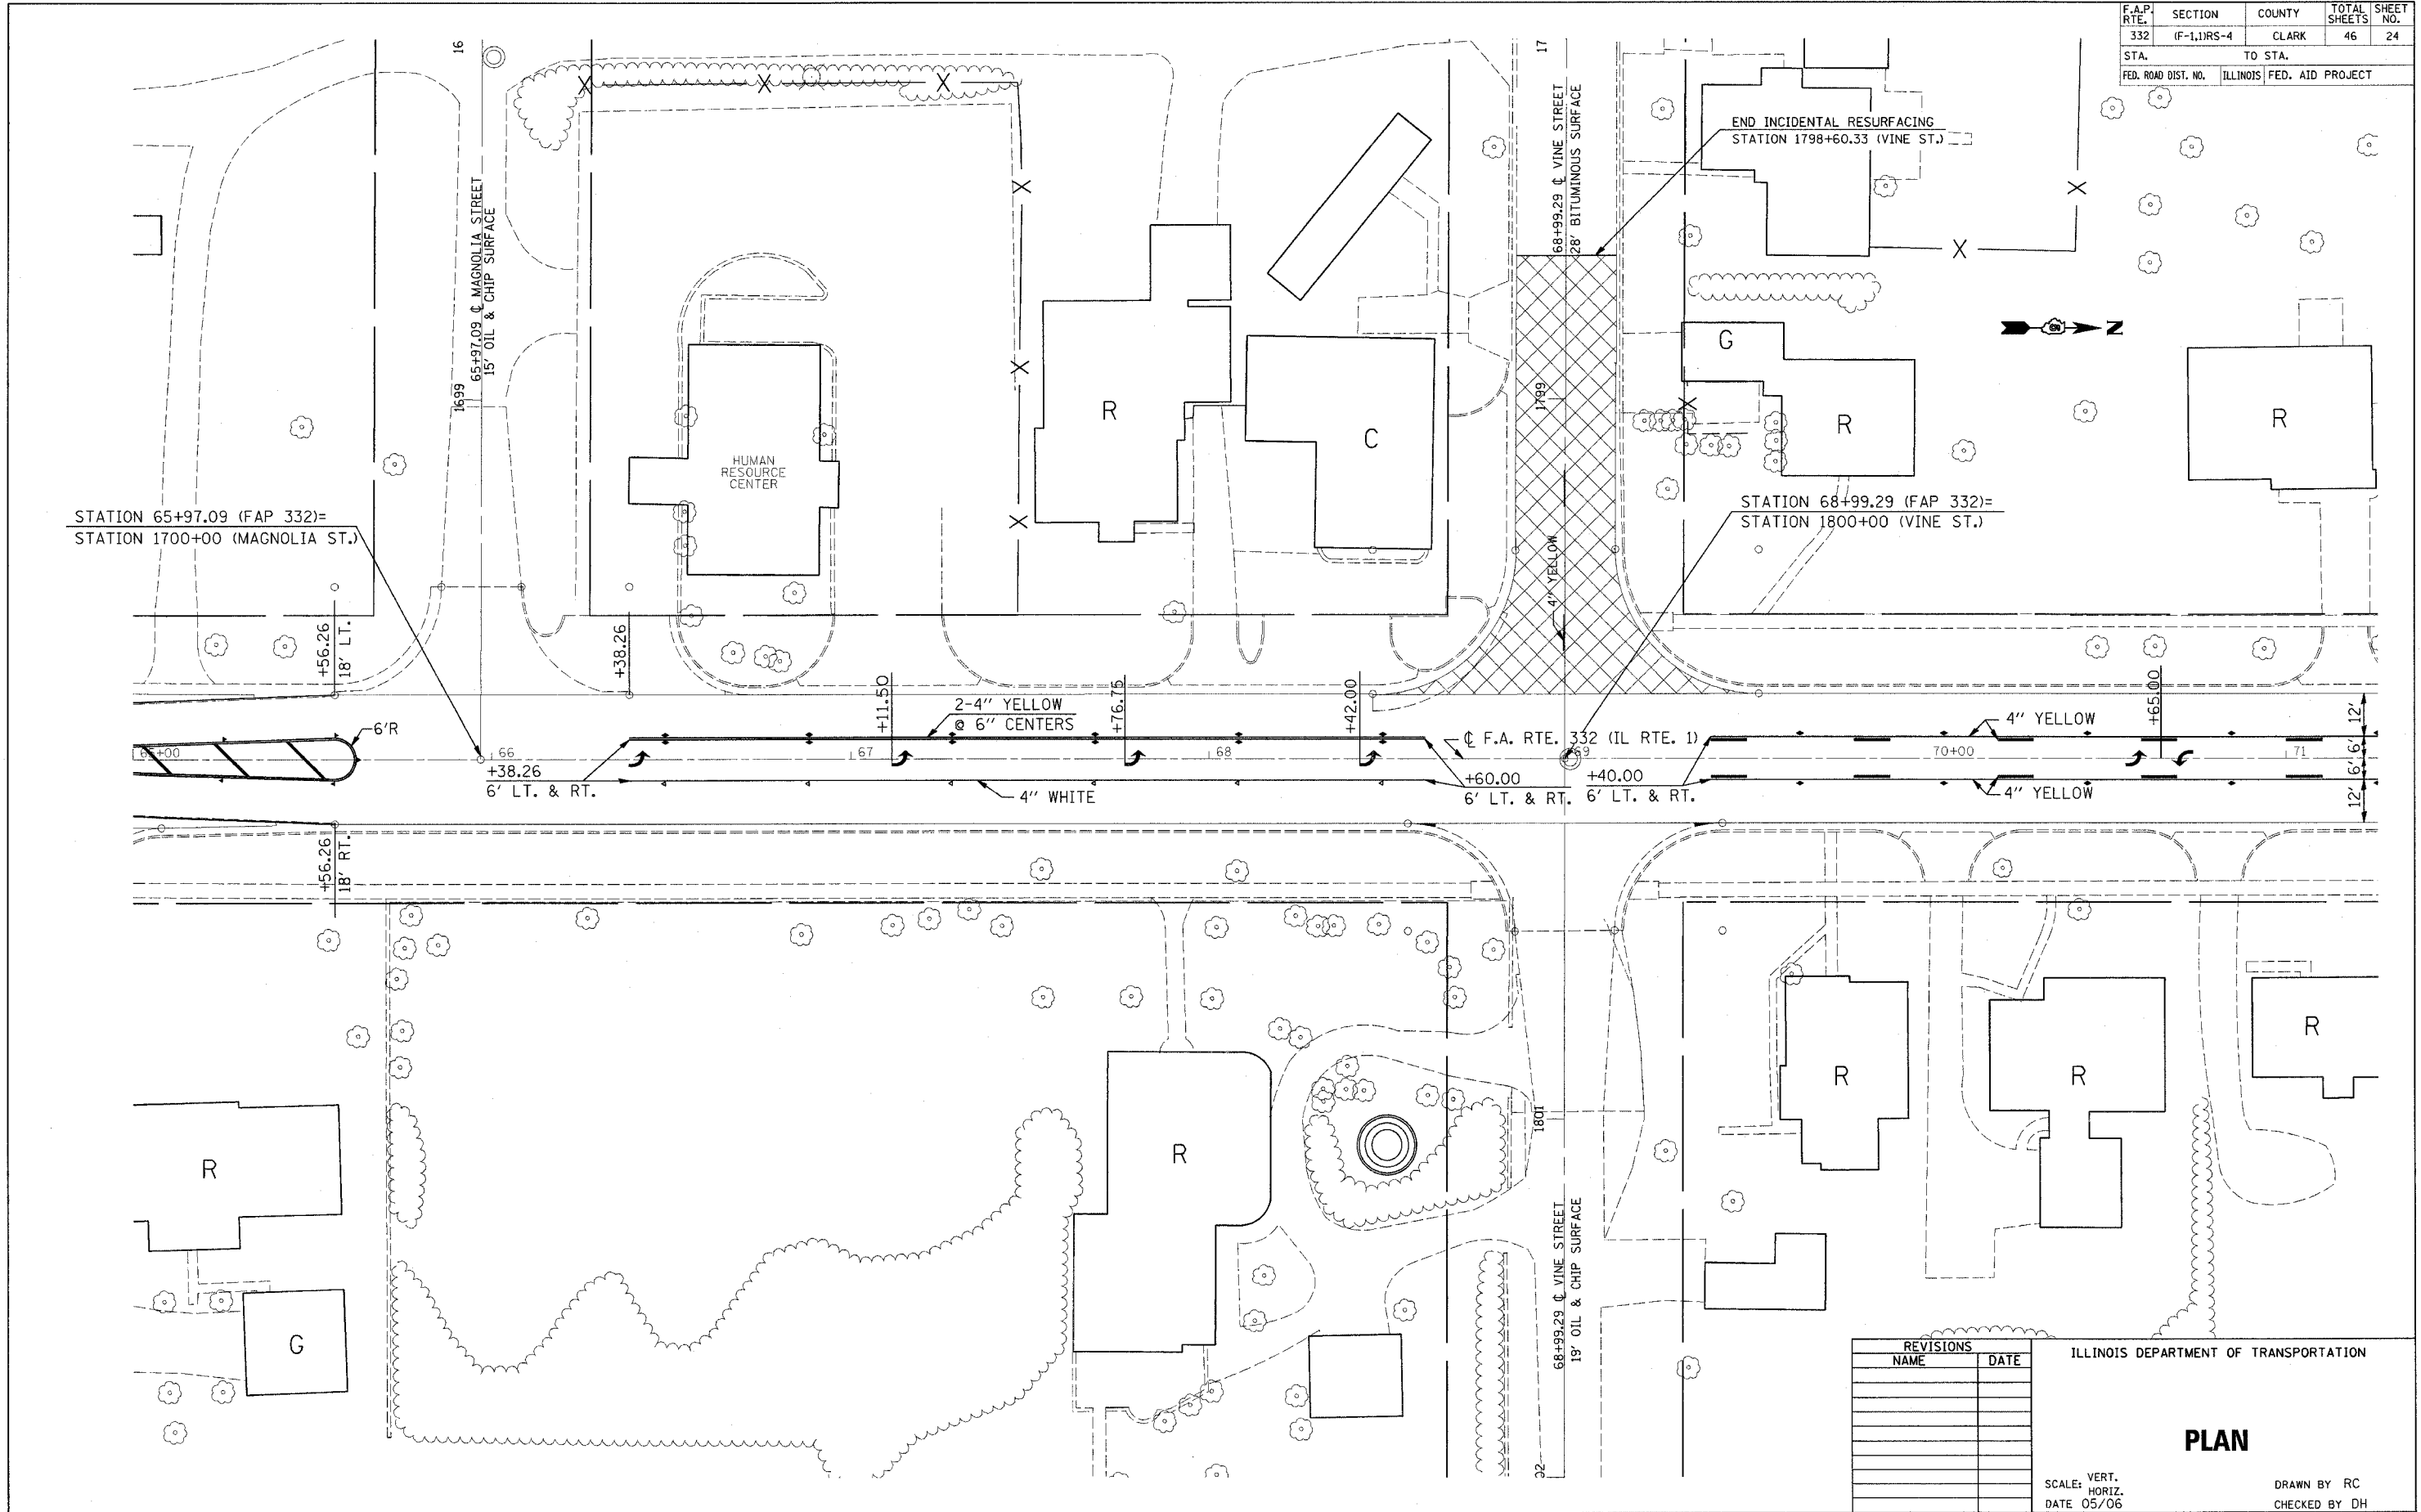

REVISIONS	
NAME	DATE

ILLINOIS DEPARTMENT OF TRANSPORTATION

PLAN

SCALE: VERT. HORIZ. DATE 05/06

DRAWN BY RC CHECKED BY DH

PLOT DATE = 3/13/2007
 FILE NAME = c:\pwork\74143\74143striping_sheets.dgn
 USER NAME = dwh