


F.A.P. RTE.	SECTION	COUNTY	TOTAL SHEETS	SHEET NO.
332	(F-1,1)RS-4	CLARK	46	37
STA.		TO STA.		
FED. ROAD DIST. NO.		ILLINOIS	FED. AID PROJECT	

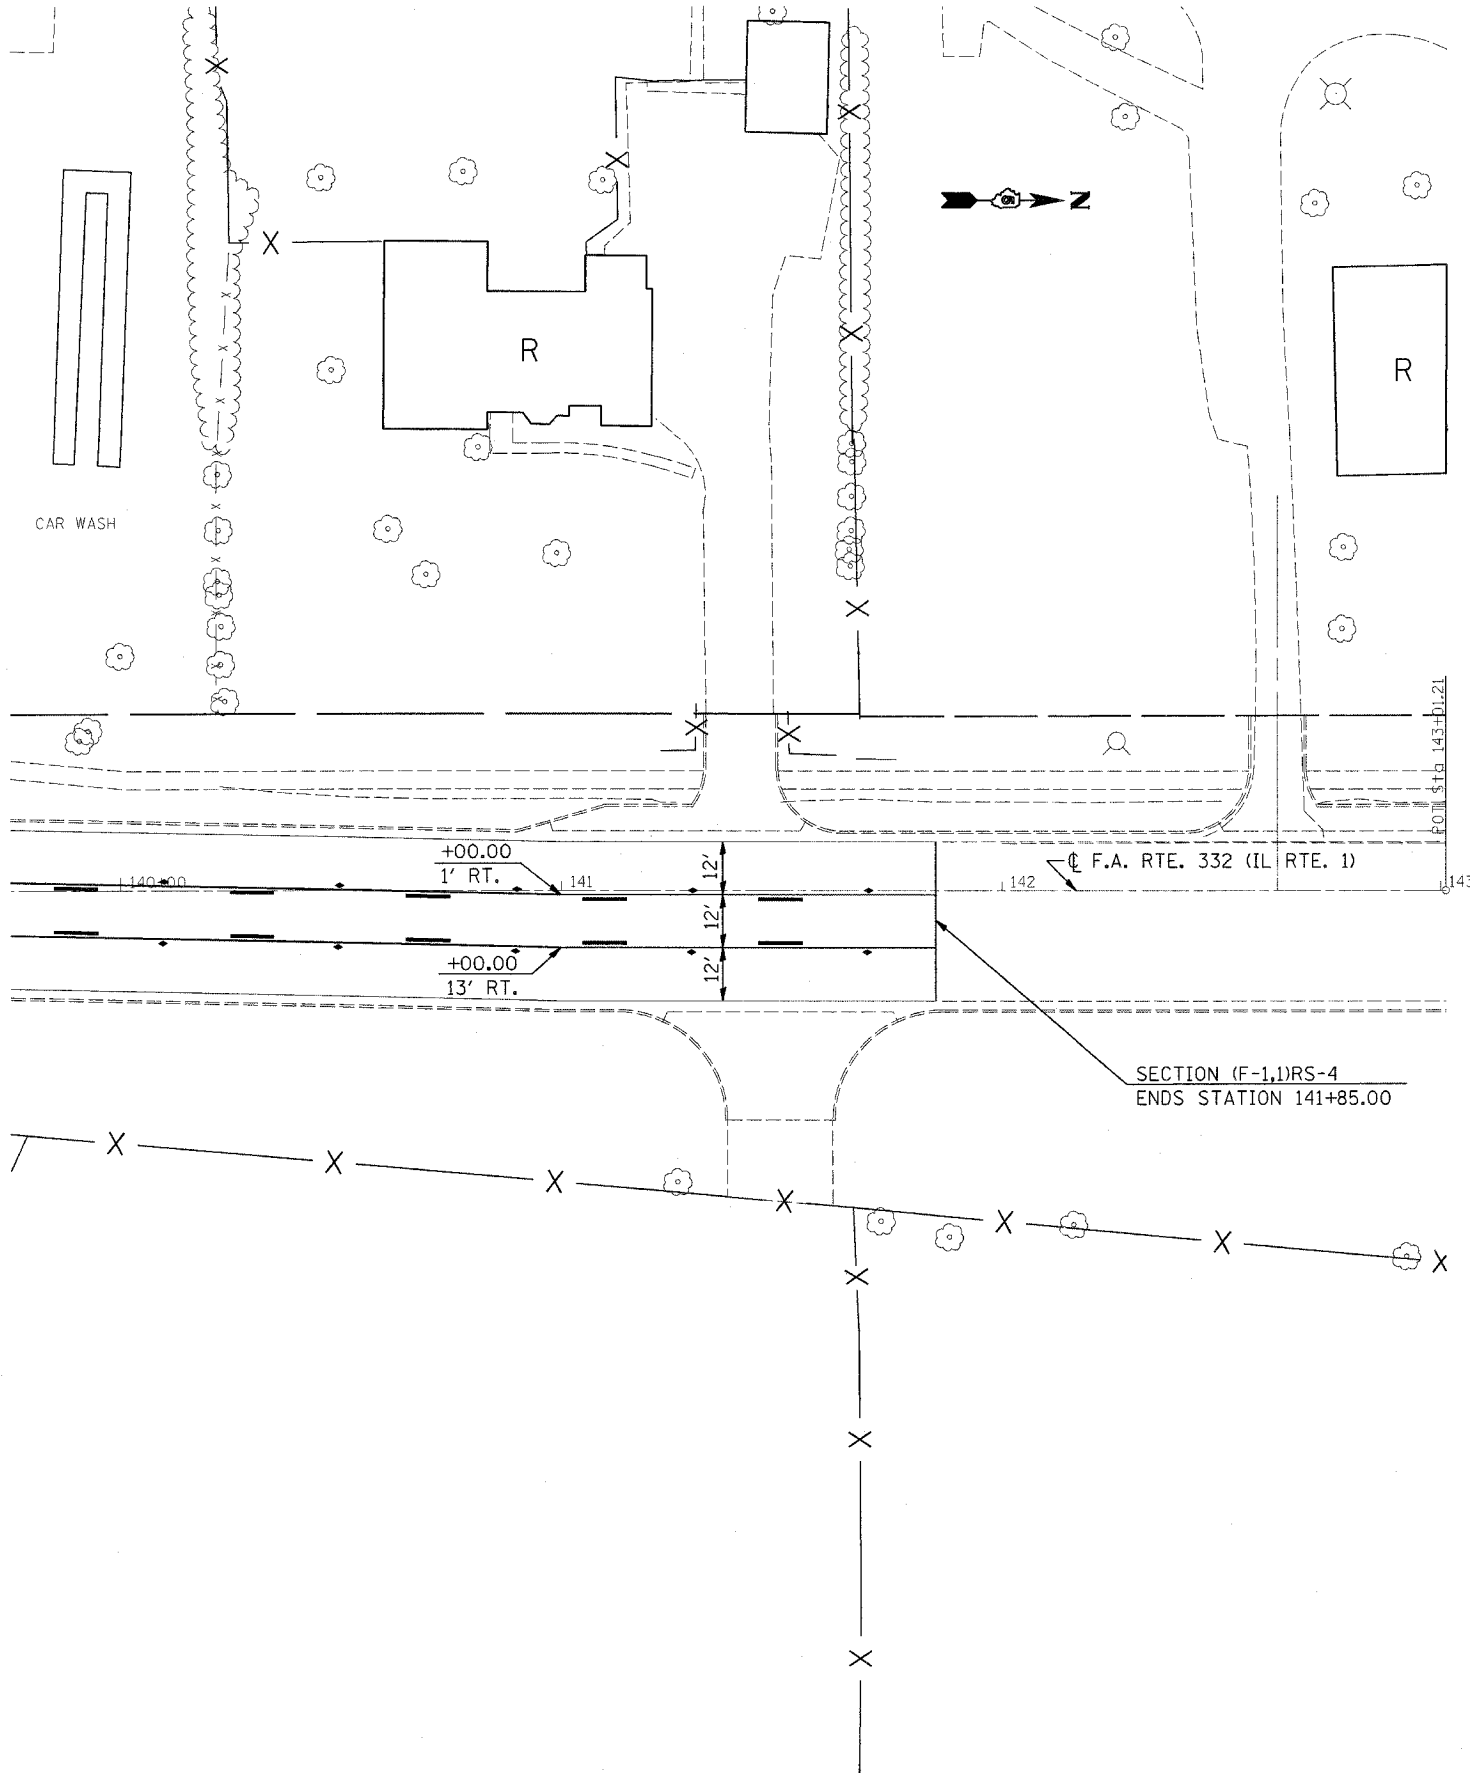

PLOT DATE = 5/19/2007
 FILE NAME = c:\pcc\projects\74143\74143.dwg
 PLOT SCALE = 28.0000' / IN.
 USER NAME = steffennik

REVISIONS	
NAME	DATE

ILLINOIS DEPARTMENT OF TRANSPORTATION

PLAN

SCALE: VERT. DATE 05/06
 HORIZ.
 DRAWN BY RC
 CHECKED BY DH