
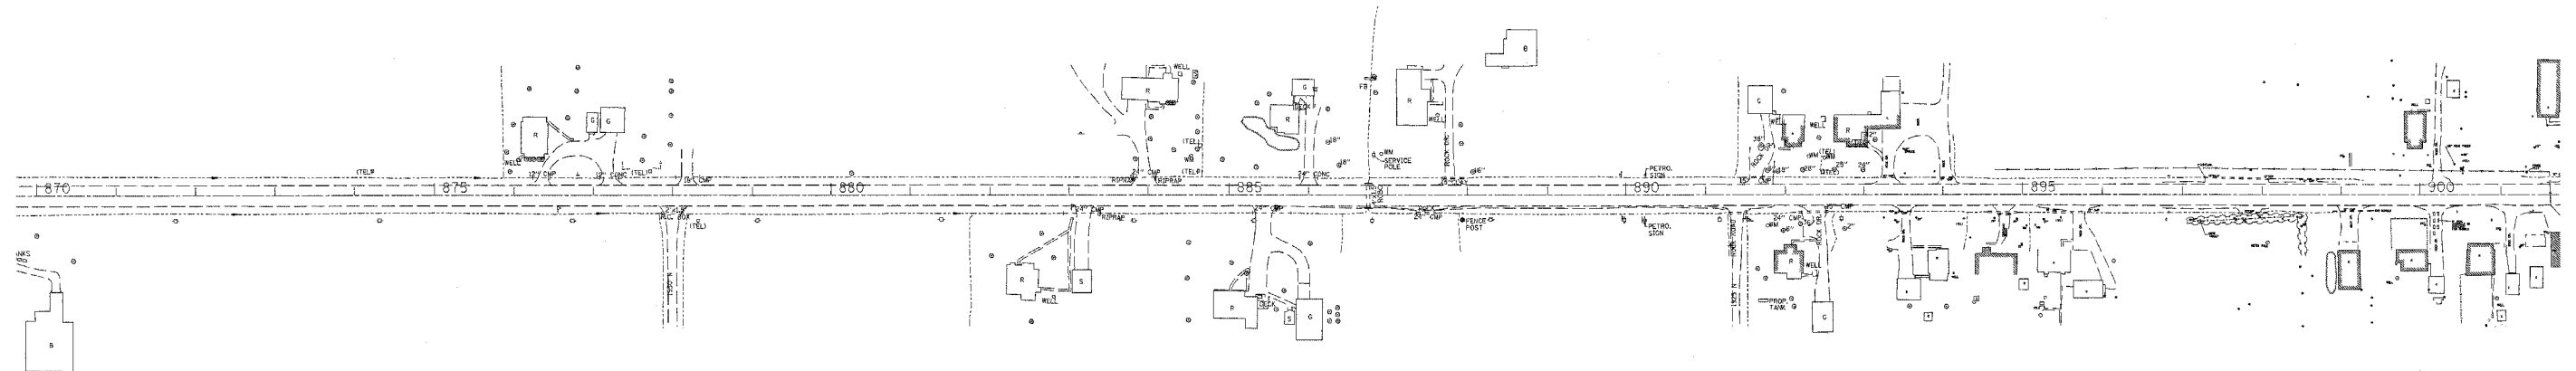


F.A.P. RTE.	SECTION	COUNTY	TOTAL SHEETS	SHEET NO.
328	(2,3,4)RS-2	EFF./CLAY	17	15
STA.	TO STA.			
FED. ROAD DIST. NO.	ILLINOIS	FED. AID PROJECT		

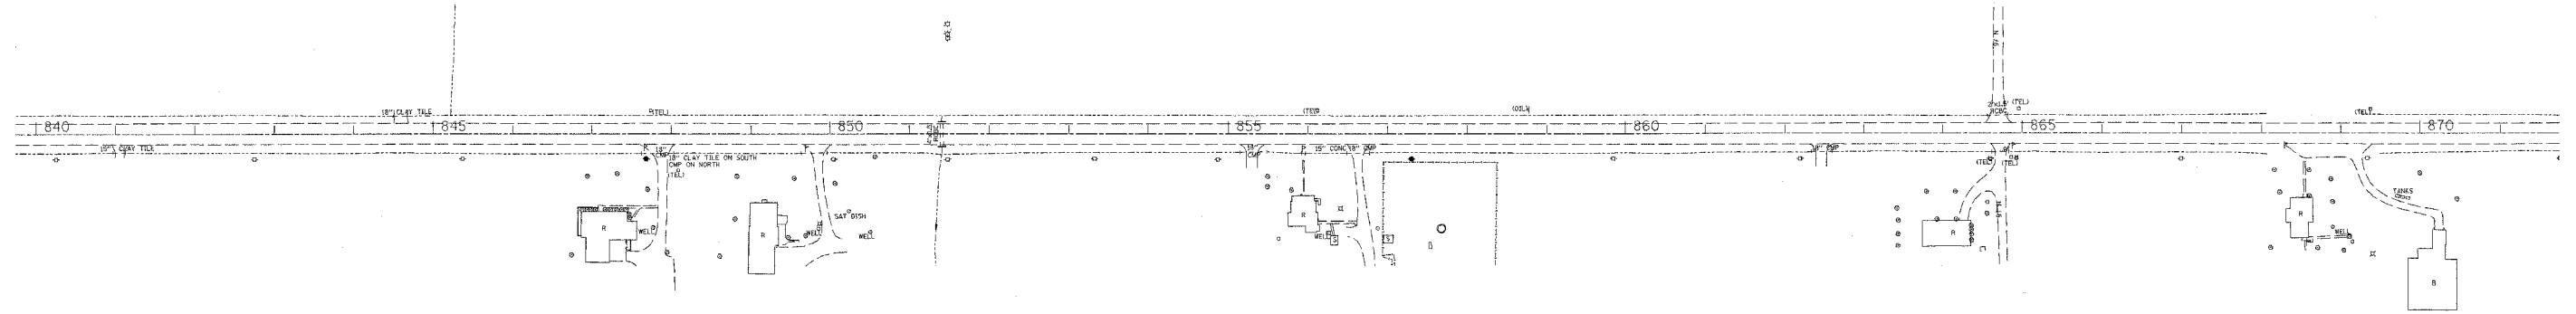

PLOT DATE = 3/29/2007  
PLOT NAME = g:\projects\74160\whplan\_74160.dgn  
PLOT SCALE = 1/8" = 1'-0"  
USER NAME = mhartley