



F.A.S. RTE.	SECTION	COUNTY	TOTAL SHEETS	SHEET NO.
2701	101T	EFFINGHAM	7	5
STA.	TO STA.			
FED. ROAD DIST. NO.	ILLINOIS	FED. AID PROJECT		

PLAN	SURVEYED	BY	DATE
	PLOTTED		
	CHECKED		
	FILED		
	NO. OF WAY CHECKED		
	CAD FILE NAME		

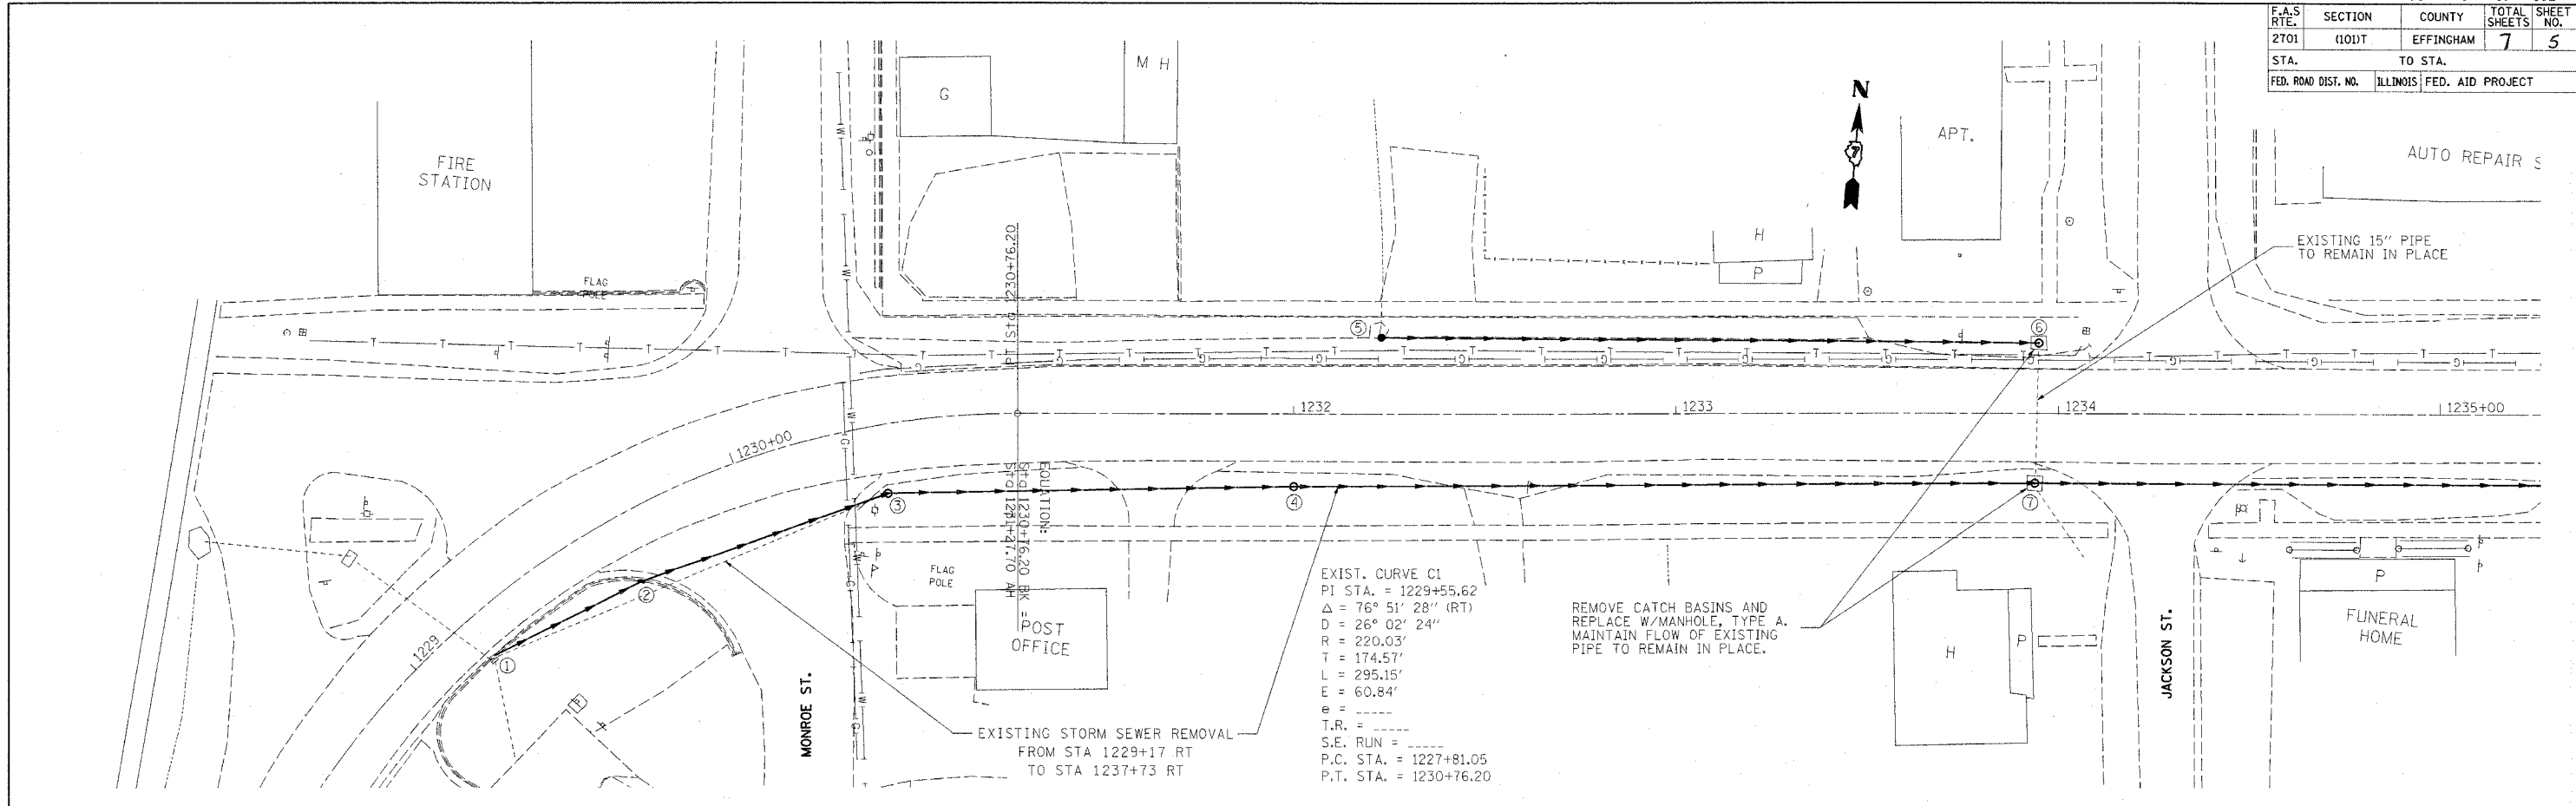

PROFILE	SURVEYED	BY	DATE
	PLOTTED		
	CHECKED		
	FILED		
	NO. OF WAY CHECKED		
	STRUCTURE NOTATIONS - DMS		

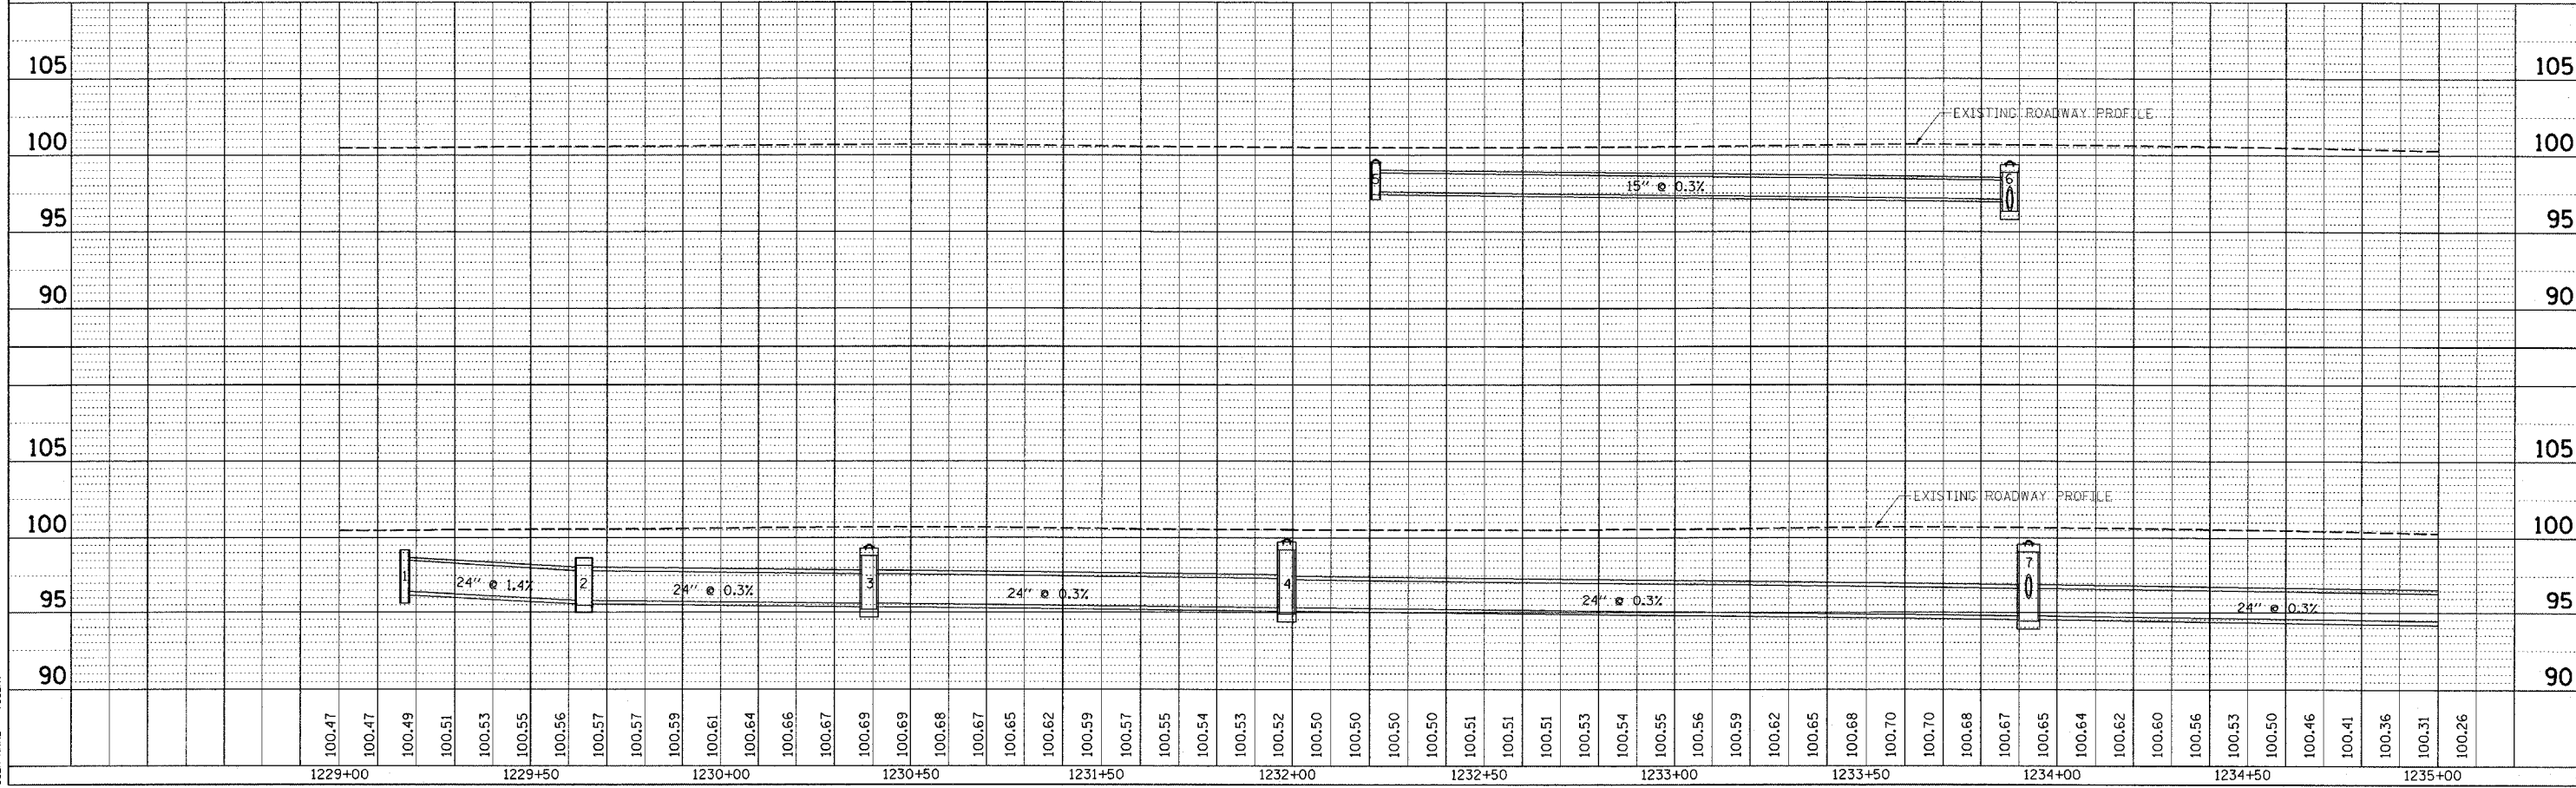

PLOT DATE = 00/00/00
 FILE NAME = 00/00/00
 PLOT SCALE = 0.5"=1'-0"
 USER NAME = 00/00/00