

F.A. RTE.	SECTION	COUNTY	TOTAL SHEETS	SHEET NO.
•	VARIOUS		12	1
••	D-7 PAVT PATCHING 2007-2			
•••	VARIOUS			

D-97-081-06





STATE OF ILLINOIS  
 DEPARTMENT OF TRANSPORTATION  
 DIVISION OF HIGHWAYS

**PROPOSED  
 HIGHWAY PLANS**

VARIOUS ROUTES  
 SECTION: D-7 PAVT PATCHING 2007-2  
 VARIOUS COUNTIES

**C-97-127-06** ▲

FOR INDEX OF SHEETS, SEE SHEET NO. 2

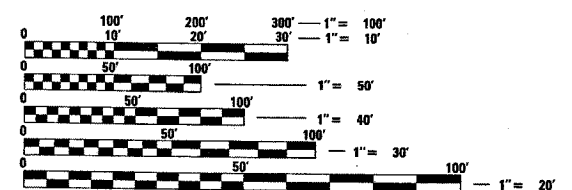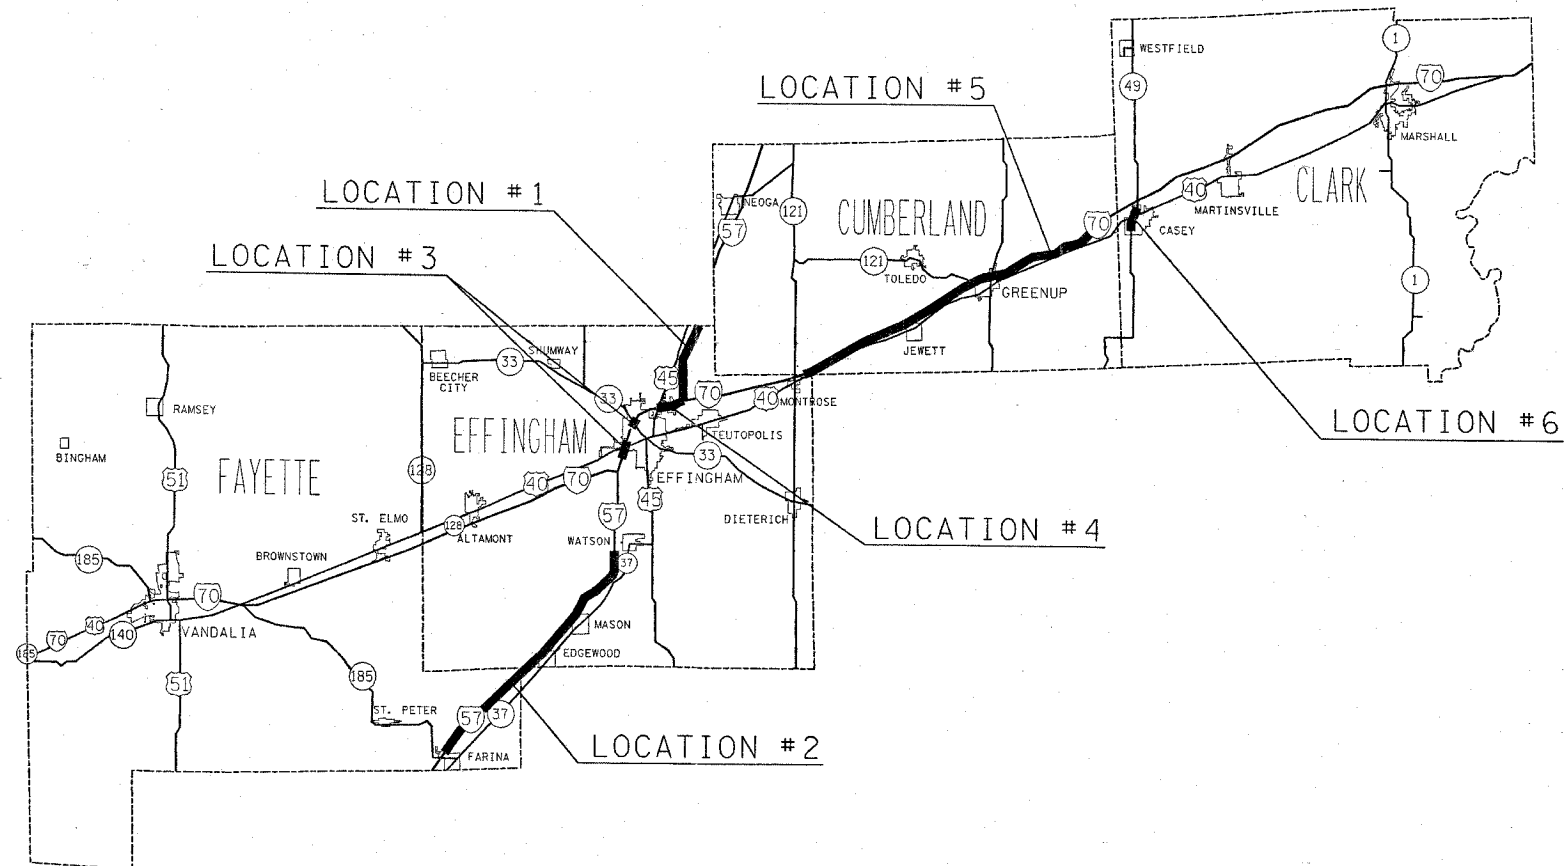

FULL SIZE PLANS HAVE BEEN PREPARED USING STANDARD ENGINEERING SCALES. REDUCED SIZED PLANS WILL NOT CONFORM TO STANDARD SCALES. IN MAKING MEASUREMENTS ON REDUCED PLANS, THE ABOVE SCALES MAY BE USED.

J.U.L.I.E.  
 JOINT UTILITY LOCATION INFORMATION FOR EXCAVATION  
 1-800-892-0123

CONTRACT NO. 74198

PROJECT ENGINEER : BILL STANLEY  
 SQUAD LEADER : JENNIFER WENTHE  
 DESIGNER : DOUG HOLLAND  
 TELEPHONE : 217/342-3951 EX 361

STATE OF ILLINOIS  
 DEPARTMENT OF TRANSPORTATION  
 DIVISION OF HIGHWAYS

SUBMITTED MARCH 15, 2007

Just H. Reed  
 DEPUTY DIRECTOR OF HIGHWAYS, REGION ENGINEER

May 11, 2007  
Eve E. Hanna  
 ENGINEER OF DESIGN AND ENVIRONMENT

May 11, 2007  
Milton R. Sees P.E.  
 DIRECTOR OF HIGHWAYS, CHIEF ENGINEER

**PRINTED BY THE AUTHORITY  
 OF THE STATE OF ILLINOIS**