


F.A. RTE.	SECTION	COUNTY	TOTAL SHEETS	SHEET NO.
•	••	•••	12	6

STA. TO STA.
 FED. ROAD DIST. NO. ILLINOIS FED. AID PROJECT

- VARIOUS
- D-7 PAVT PATCHING 2007-2
- VARIOUS

CUMBERLAND COUNTY

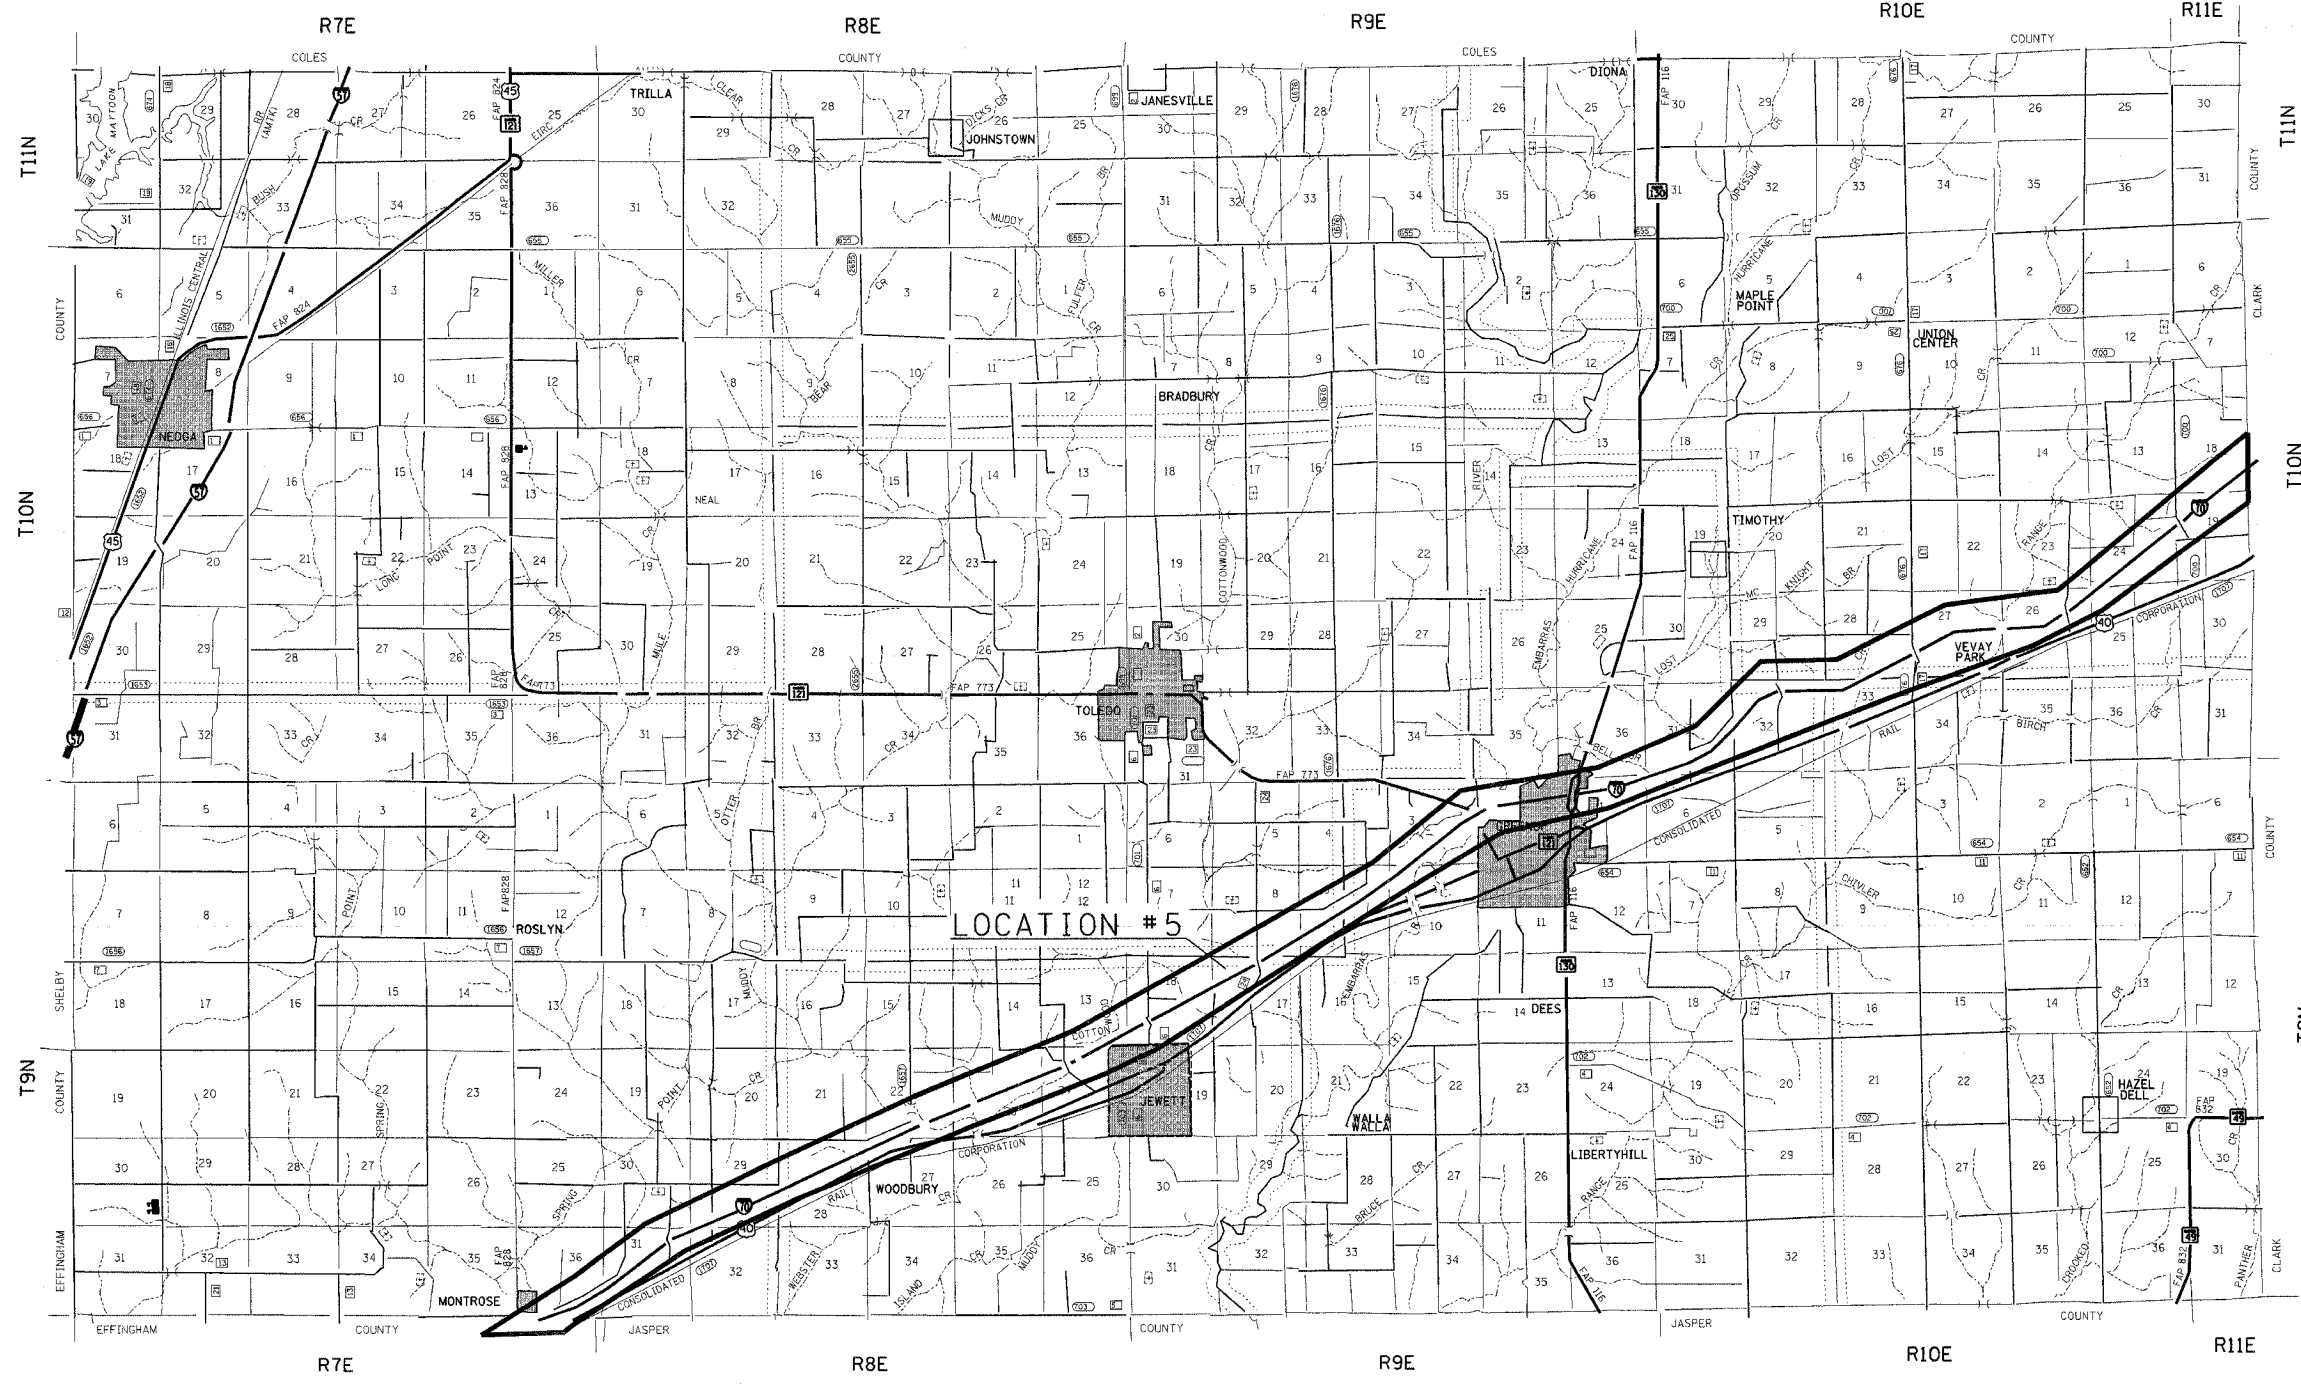

PLOT DATE = 3/12/2007
 FILE NAME = c:\arcgis\mxd\74198a\lcm\locmap-74198.dgn
 PLOT SCALE = 50,000 / IN.
 USER NAME = swh-tzr

REVISIONS	
NAME	DATE

ILLINOIS DEPARTMENT OF TRANSPORTATION

LOCATION MAPS

SCALE: VERT. _____
 HORIZ. _____
 DATE _____

DRAWN BY _____
 CHECKED BY _____