

F.A.P. RTE.	SECTION	COUNTY	TOTAL SHEETS	SHEET NO.
320		MACON	18	7
STA.		TO STA.		
FED. ROAD DIST. NO.		ILLINOIS FED. AID PROJECT		
* D7 JOINT REPAIRS 2007-3				

70300220 TEMPORARY PAINT PAVEMENT MARKING LINE 4"

STATION TO	STATION	TYPE	FOOT
160+40.00	175+77.90 (EB)	4" SOLID	1538.0
170+84.00	201+34.00 (WB)	4" SOLID	3050.0
			TOTAL = 4588.0

70400200 RELOCATE TEMPORARY CONCRETE BARRIER

STATION TO	STATION	FOOT
169+57.90	175+77.90 (EB)	612.5
170+84.00	176+65.80 (WB)	575.0
		TOTAL = 1187.5

78001110 PAINT PAVEMENT MARKING - LINE 4"

STATION TO	STATION	TYPE	FOOT
160+43.90	165+83.90 (EB)	4" SKIP DASH	140.0
175+77.90	201+34.00 (WB)	4" SKIP DASH	640.0
			TOTAL = 780.0

70301000 WORK ZONE PAVEMENT MARKING REMOVAL


STATION TO	STATION	TYPE	SQ FT
160+40.00	175+77.90 (EB)	4" SOLID	513.0
170+84.00	201+34.00 (WB)	4" SOLID	1017.0
			TOTAL = 1528.0

Z0030350 IMPACT ATTENUATORS, RELOCATE (NON-REDIRECTIVE), TEST LEVEL 3

STATION	EACH
169+57.90 (EB)	1.0
176+65.80 (WB)	1.0
TOTAL = 2.0	

78100300 REPLACEMENT REFLECTOR

STATION TO	STATION	EACH
160+43.90	175+77.90 (EB)	20.0
175+77.90	201+34.00 (WB)	32.0
		TOTAL = 52.0

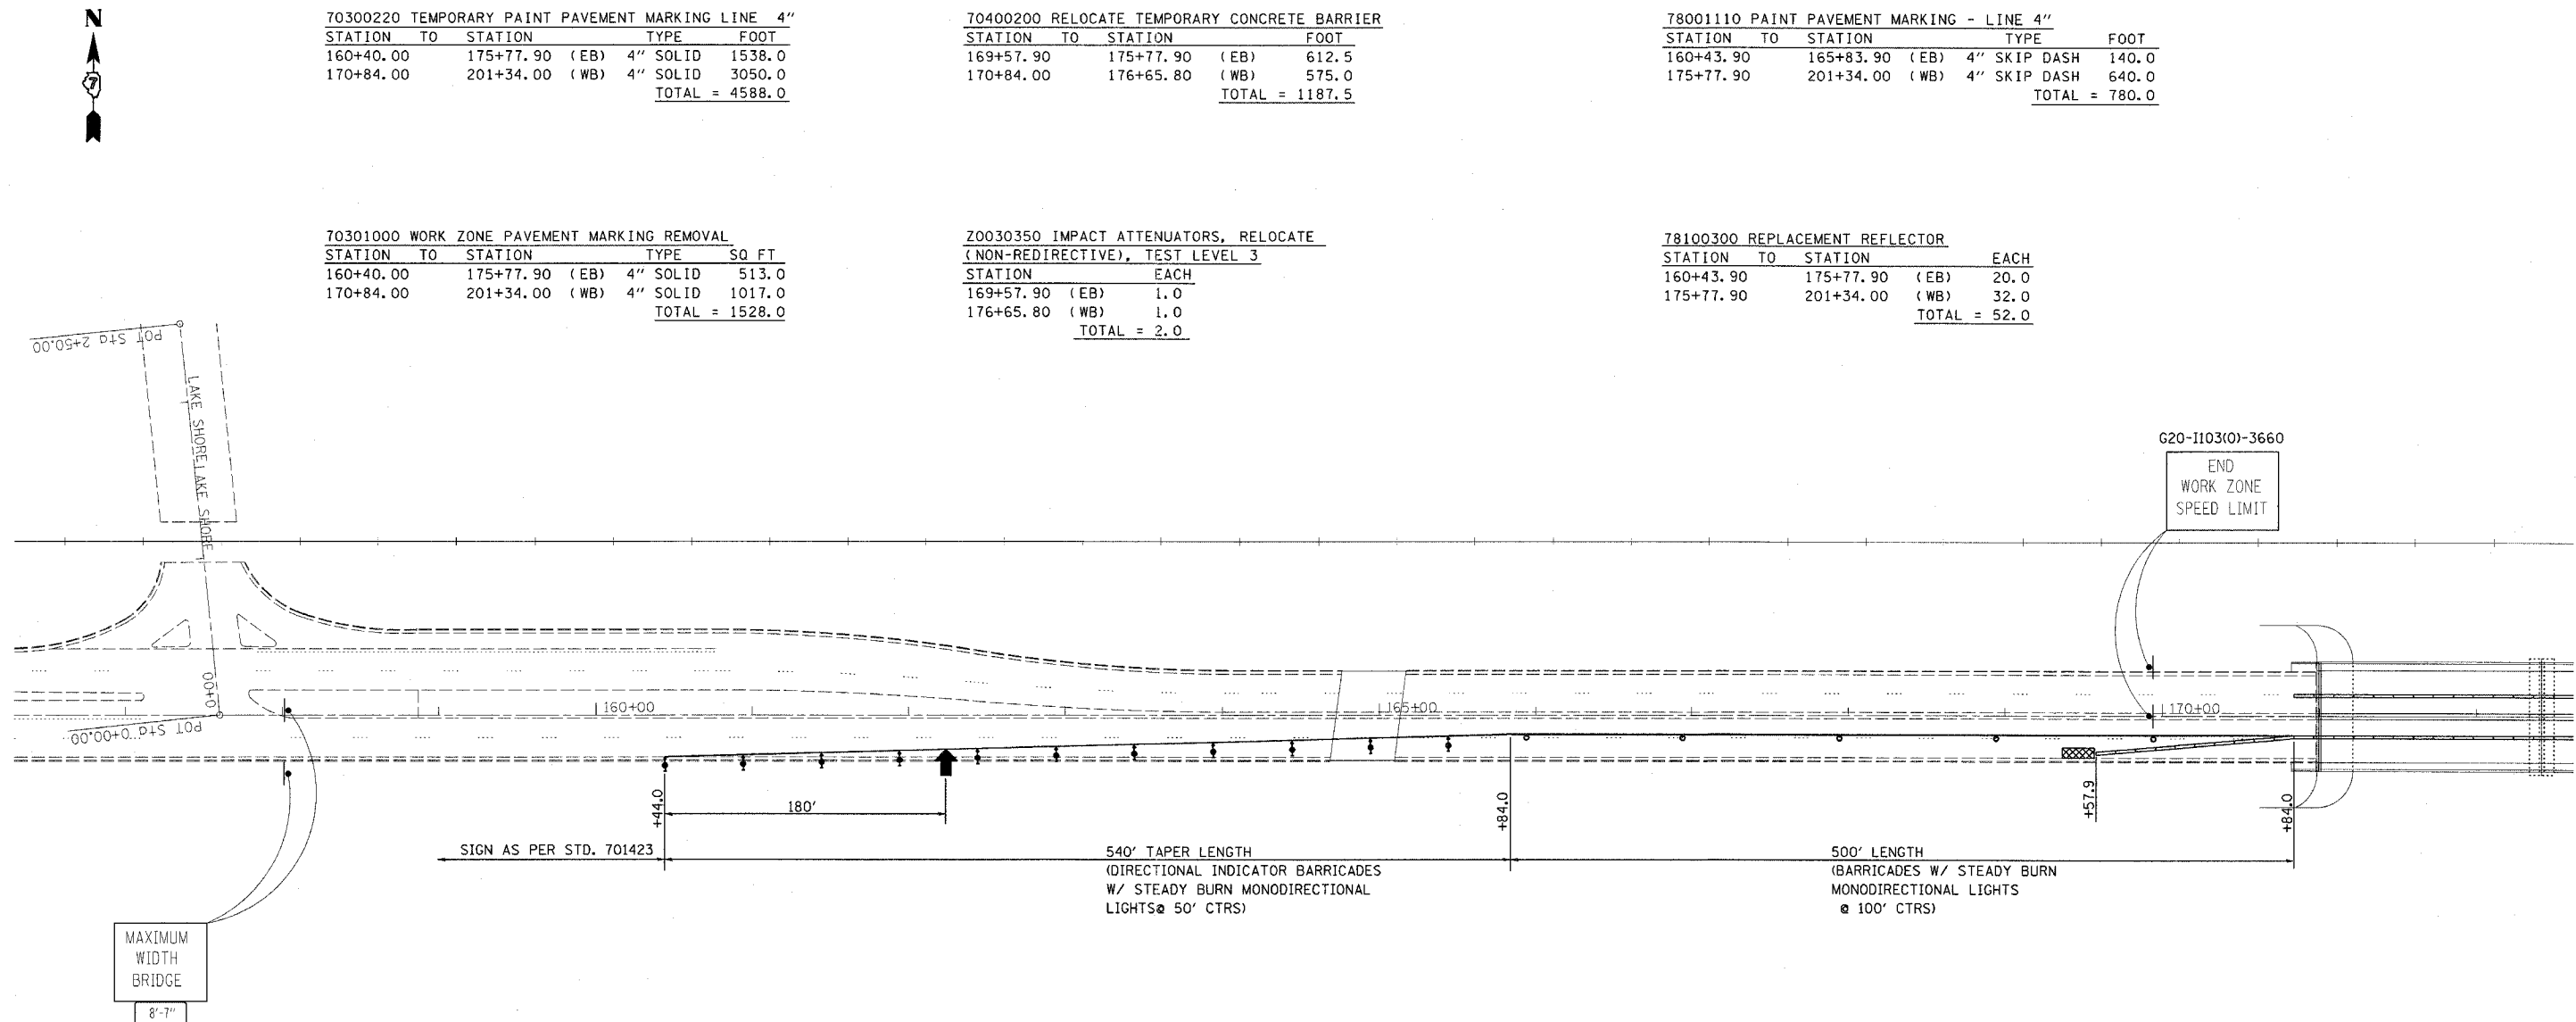

70300100 SHORT - TERM PAVEMENT MARKING

STATION TO	STATION	TYPE	FOOT
160+43.90	165+83.90 (EB)	4" SKIP DASH	56.0
175+77.90	201+34.00 (WB)	4" SKIP DASH	256.0
			TOTAL = 312.0

LEGEND

- BARRICADES W/ STEADY BURN MONODIRECTIONAL LIGHT
- DIRECTION INDICATOR BARRICADES
- SIGN
- ARROW BOARD
- IMPACT ATTENUATOR

REVISIONS	
NAME	DATE

ILLINOIS DEPARTMENT OF TRANSPORTATION  
**TRAFFIC CONTR. & PROT.**  
**701423 (SPECIAL)**  
**STAGE II**  
**SN 058-0020**

SCALE: VERT. DATE  
 HORIZ. DATE  
 DRAWN BY  
 CHECKED BY