



| | | | | |
|---------------------------|----------|------------------|--------------|-----------|
| F.A.P. RTE. | SECTION | COUNTY | TOTAL SHEETS | SHEET NO. |
| 320 | * | MACON | 12 | 11 |
| STA. | | TO STA. | | |
| FED. ROAD DIST. NO. | ILLINOIS | FED. AID PROJECT | | |
| * D7 JOINT REPAIRS 2007-3 | | | | |

STAGE I

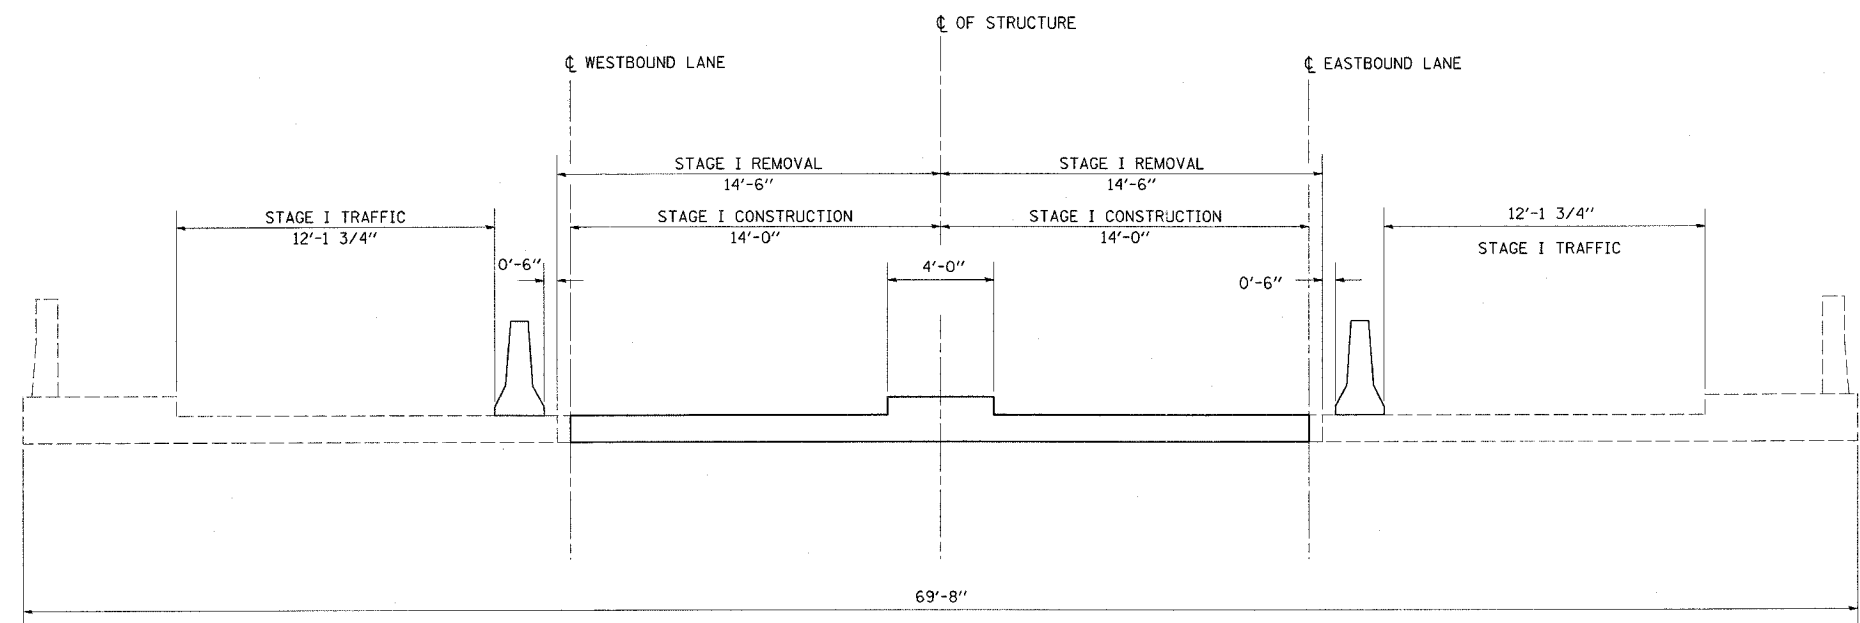

STAGE II

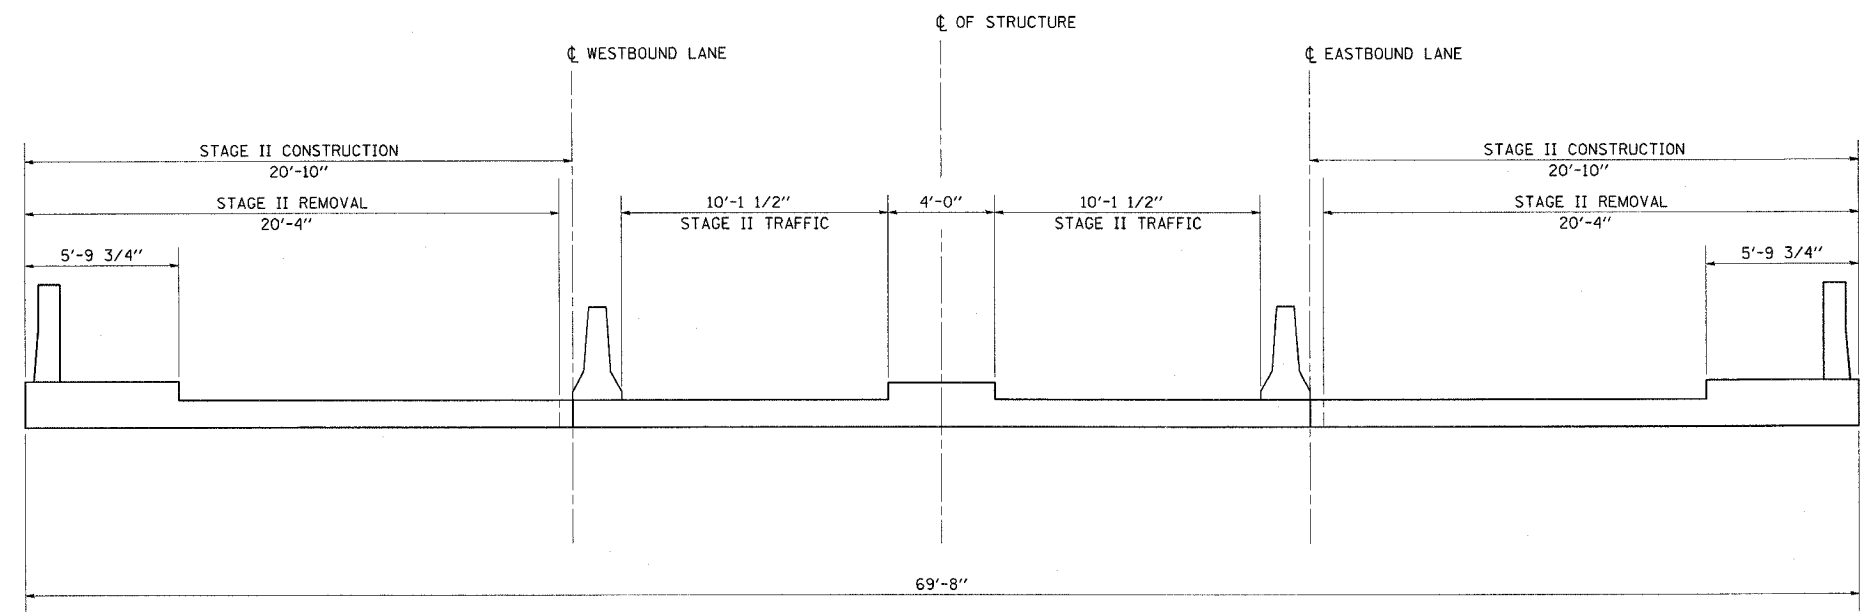

PLOT DATE = 3/21/2007
 FILE NAME = c:\projects\74202\05\087486.pcdgn
 PLOT SCALE = 1/8" = 1'-0"
 USER NAME = shurtan

| REVISIONS | |
|-----------|------|
| NAME | DATE |
| | |
| | |
| | |
| | |
| | |
| | |
| | |
| | |
| | |
| | |

ILLINOIS DEPARTMENT OF TRANSPORTATION
TYPICAL CROSS SECTION
STAGE I & II
SN 058-0020

SCALE: VERT. DATE
 HORIZ. DATE
 DRAWN BY
 CHECKED BY