





CONTRACT NO. 74239				
FAP RTE	SECTION	COUNTY	TOTAL SHEETS	SHEET NO.
716	(130BR-1)BR	MACON	22	5
STA. 132+50		TO STA. 144+50		
FED. ROAD DIST. NO.	ILLINOIS	FED. AID PROJECT		

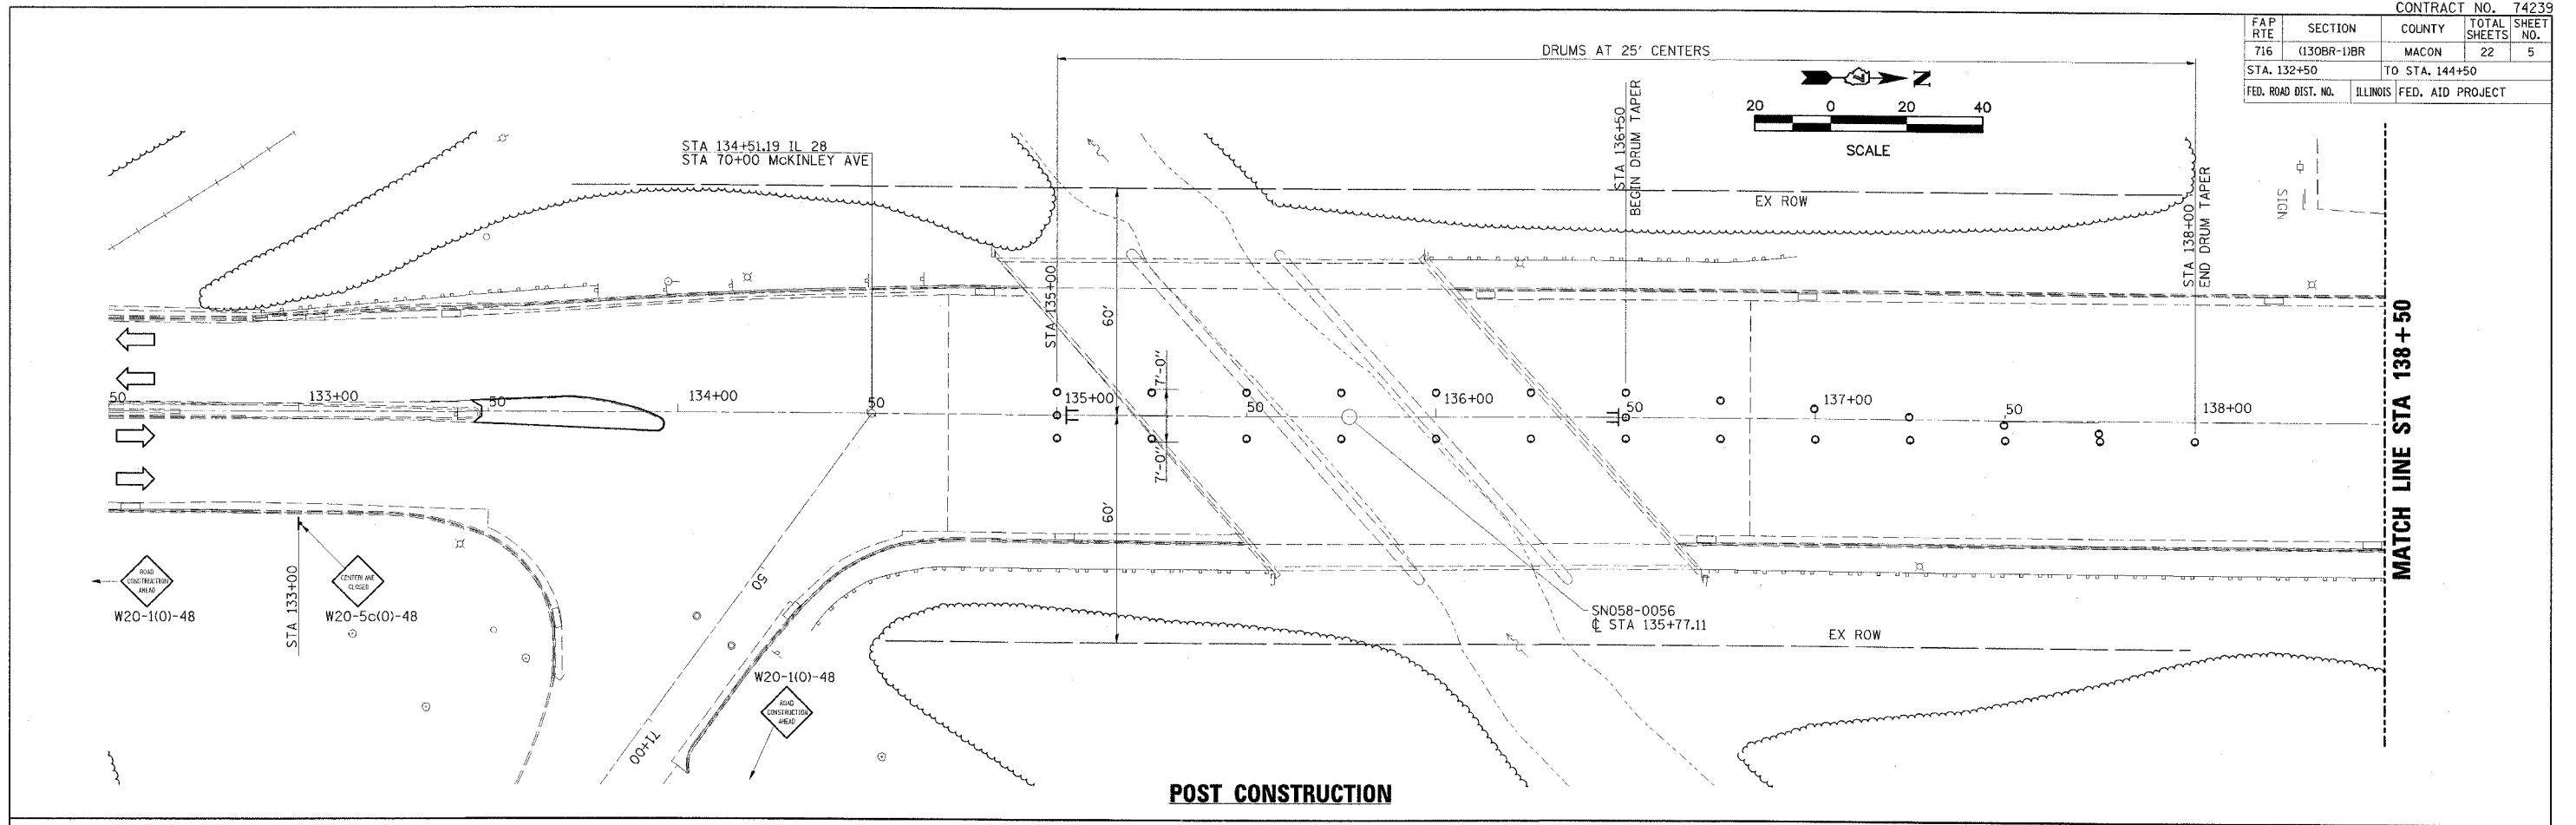

**POST CONSTRUCTION**

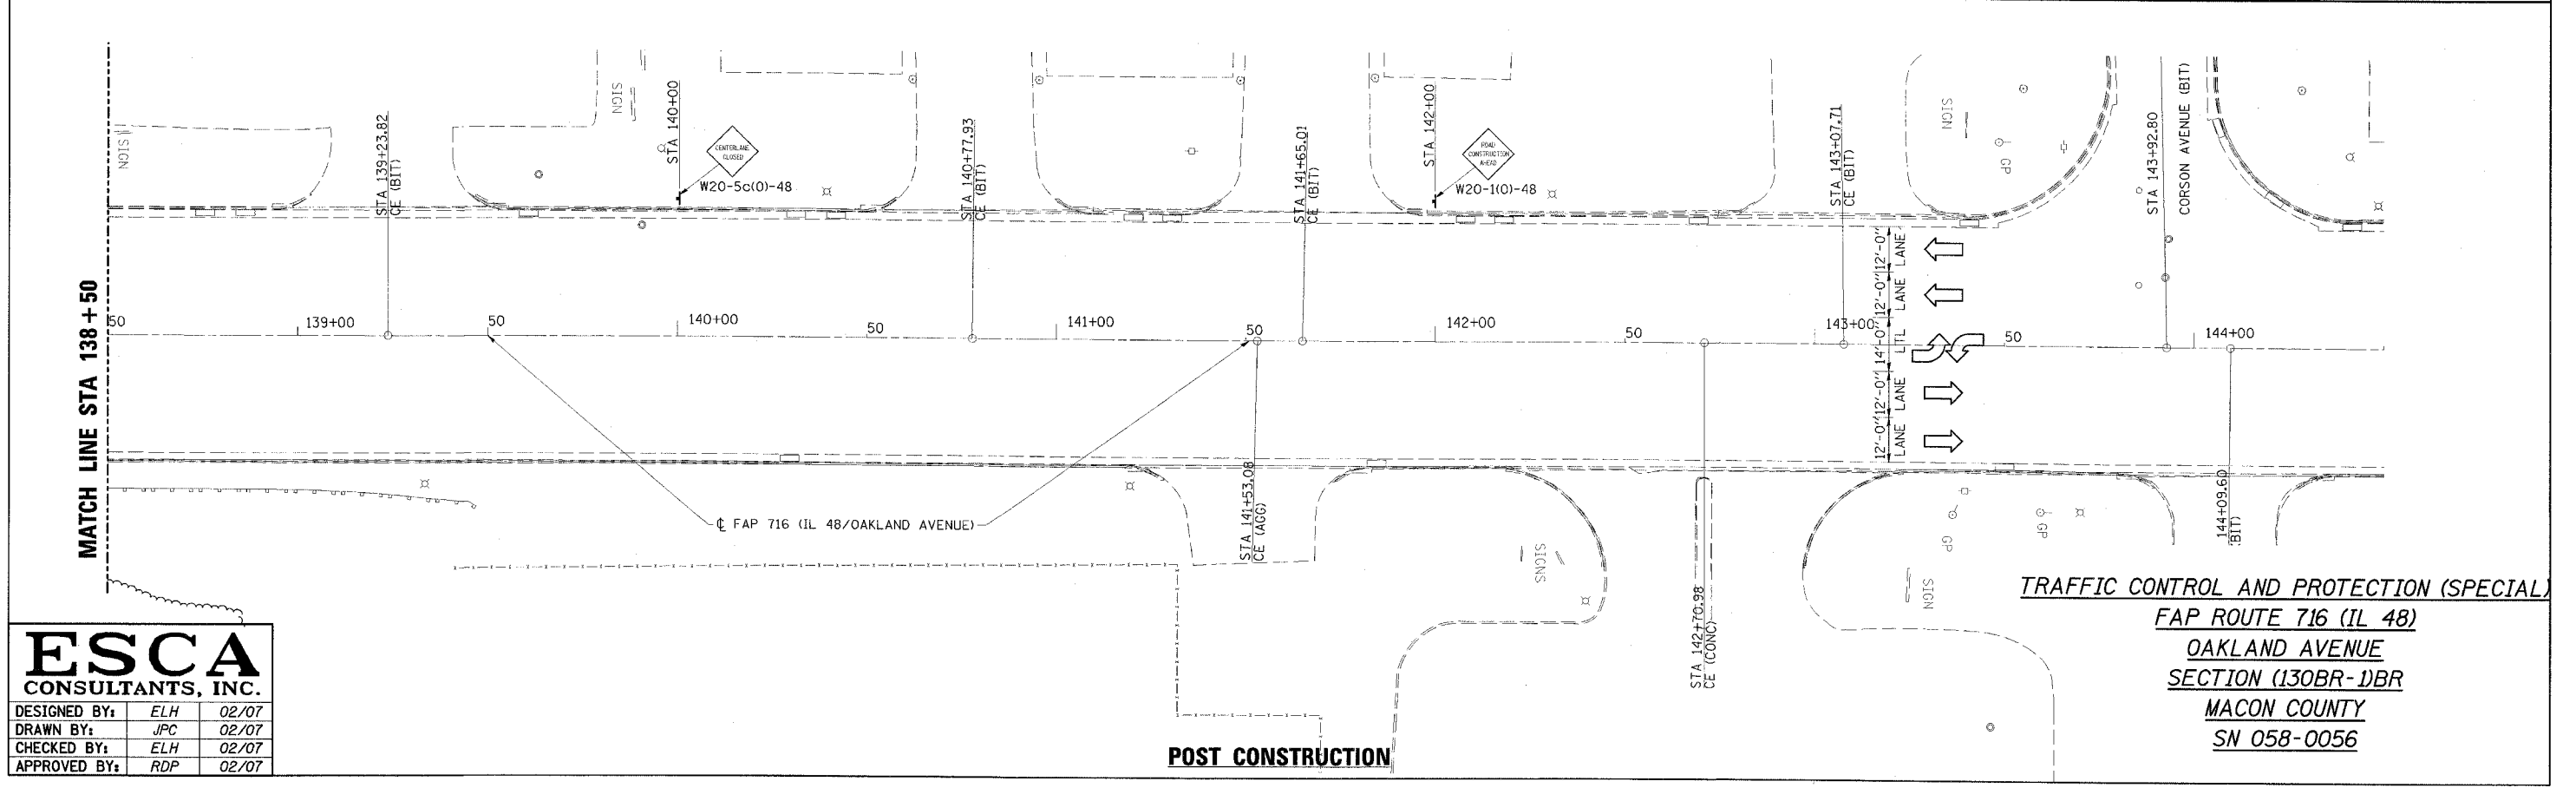

**POST CONSTRUCTION**

**TRAFFIC CONTROL AND PROTECTION (SPECIAL)**  
**FAP ROUTE 716 (IL 48)**  
**OAKLAND AVENUE**  
**SECTION (130BR-1)BR**  
**MACON COUNTY**  
**SN 058-0056**

**ESCA**  
 CONSULTANTS, INC.

DESIGNED BY:	ELH	02/07
DRAWN BY:	JPC	02/07
CHECKED BY:	ELH	02/07
APPROVED BY:	RDP	02/07