



STATE OF ILLINOIS  
DEPARTMENT OF TRANSPORTATION


ROUTE NO.	SECTION	COUNTY	SHEETS	SHEET NO.
FAP 716	*	MACON	22	8
FED. ROAD DIST. NO. #	ILLINOIS	FED. AID PROJECT	AID	
(130BR-1)BR		CONTACT NO. 74239		

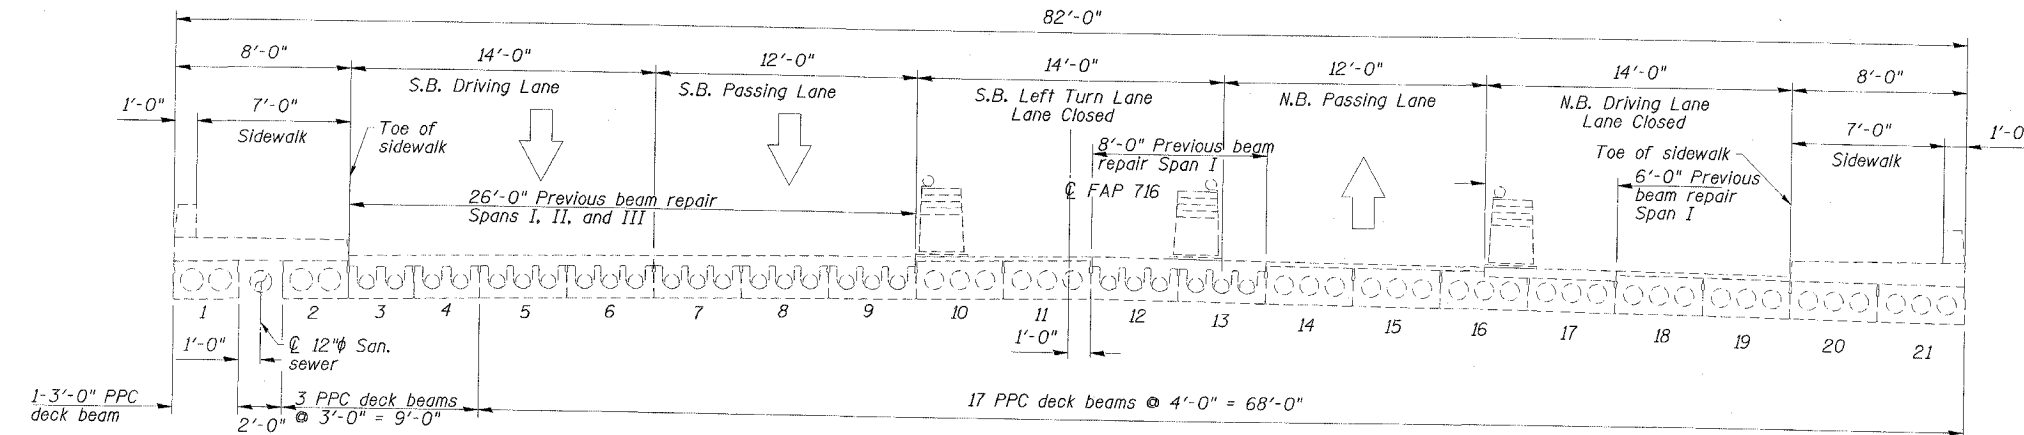

EXISTING BRIDGE SECTION  
(Looking North)

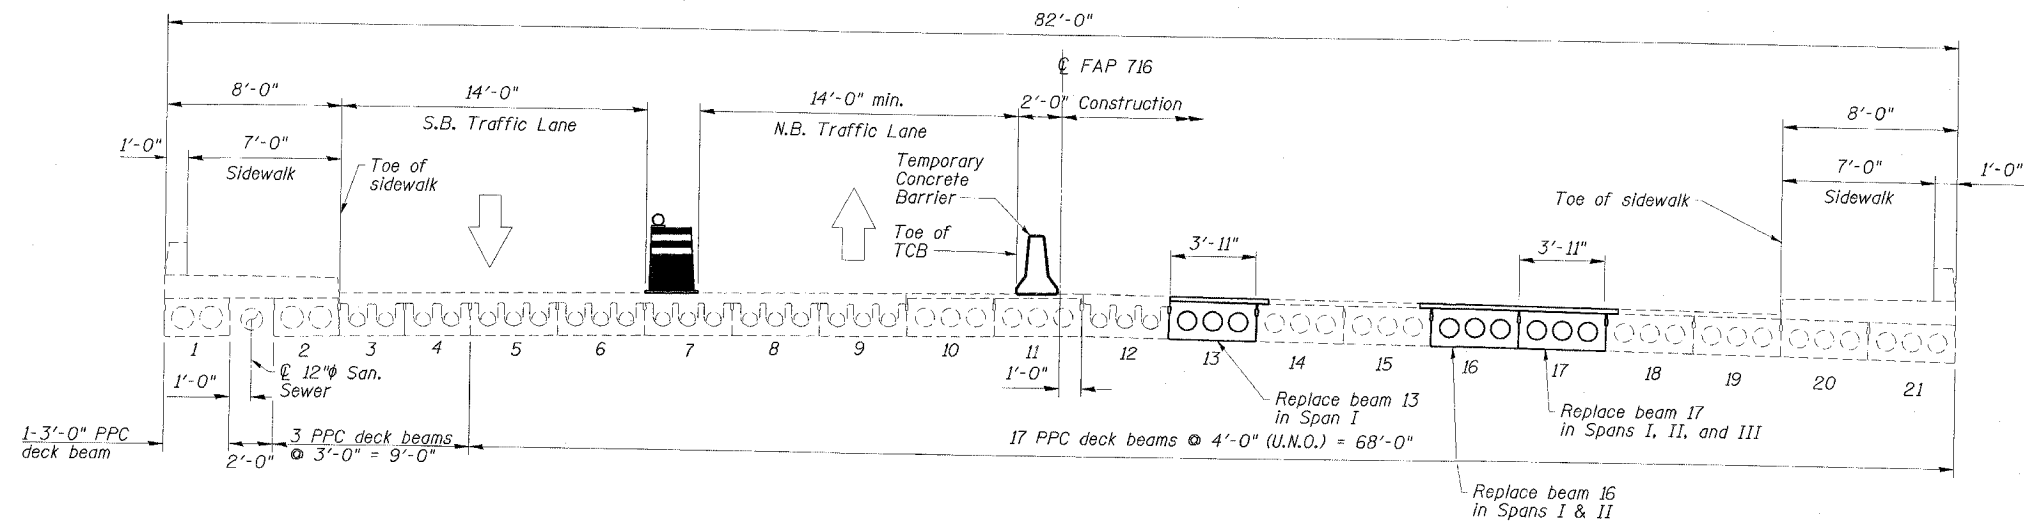

CONSTRUCTION SECTION  
(Looking North)

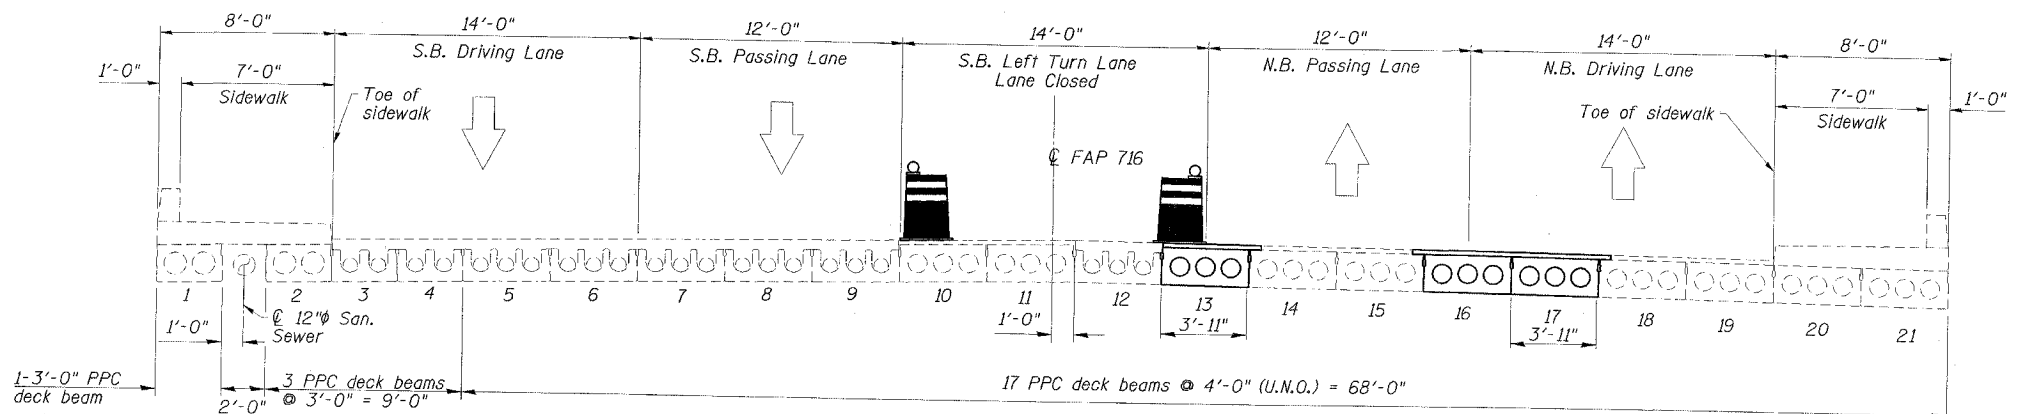

POST CONSTRUCTION SECTION  
(Looking North)

CONSTRUCTION DETAILS  
FAP ROUTE 716 (IL 48)  
OAKLAND AVENUE  
SECTION (130BR-1)BR  
MACON COUNTY  
SN 058-0056

**ESCA**  
CONSULTANTS, INC.

DESIGNED BY:	ELH	02/07
DRAWN BY:	JPC	02/07
CHECKED BY:	ELH	03/07
APPROVED BY:	RDP	03/07