




CONTRACT NO. 74239

FAP RTE	SECTION	COUNTY	TOTAL SHEETS	SHEET NO.
716	(130BR-1)BR	MACON	22	22
STA.		TO STA.		
FED. ROAD DIST. NO.	ILLINOIS	FED. AID PROJECT AID		


Squad Check Print Dates: 1st: 05/11/06 2nd: 06/15/06 3rd: 07/13/06 4th: -- 5th: -- 6th: -- 7th: -- 8th: -- 9th: -- 10th: -- Pre-Final: --

STATE OF ILLINOIS
DEPARTMENT OF TRANSPORTATION

ROUTE NO.	SECTION	COUNTY	DATE	SHEET NO.
		MACON		3
SHEETS				
Contract Number:				

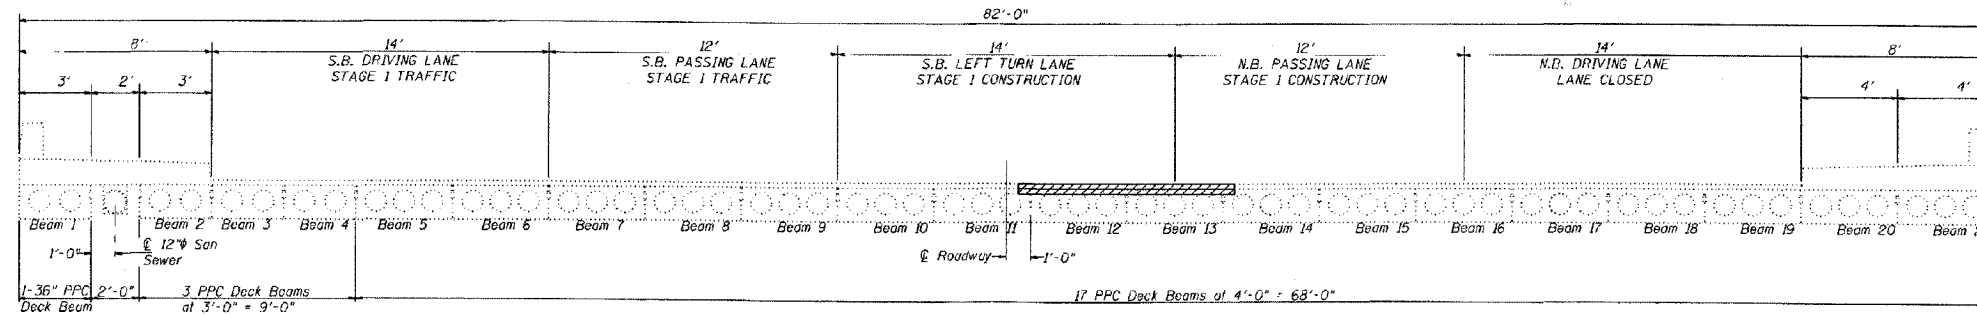

STAGE 1 CONSTRUCTION
LOOKING NORTH

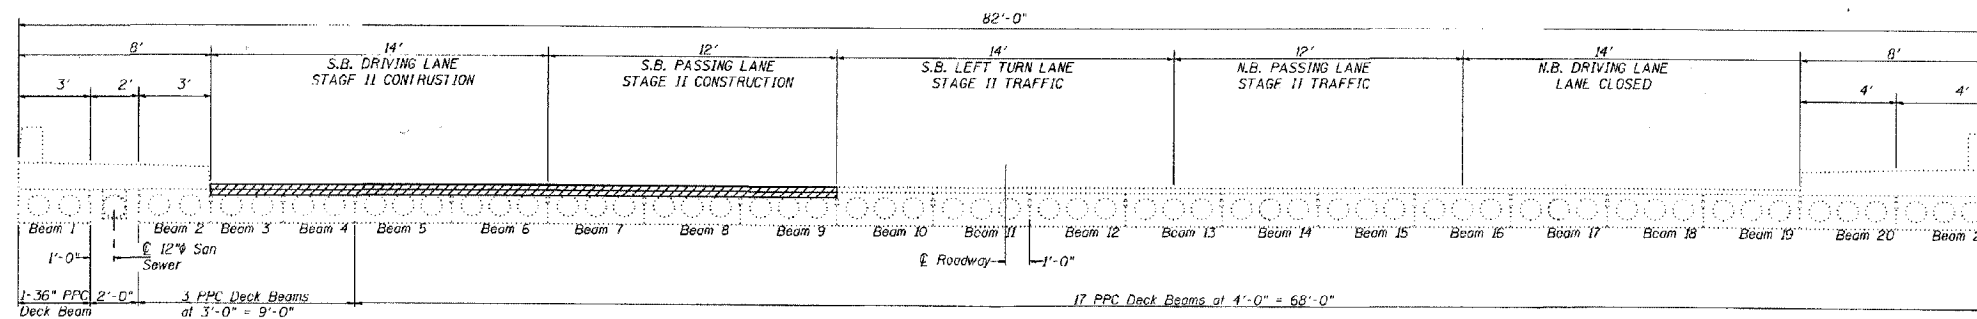

STAGE 2 CONSTRUCTION
LOOKING NORTH

DESIGNED	A.T.H.
CHECKED	S.J.B.
DRAWN	Drew Christopher
CHECKED	A.T.H. S.J.B.

EXAMINED *John A. Morris*
ENGINEER OF STRUCTURAL SURVEILLANCE
PASSED *Ralph E. Anderson*
ENGINEER OF BRIDGES AND STRUCTURES

STAMP AREA
PRE-FINAL
Line types are turned off. Show
in the center of this rectangle to
center the stamp. Do not place
stamp on the Title-Block Model.

STAGE CONSTRUCTION DETAILS
RT. 48 / SPRING CREEK
MACON COUNTY
SN 058-0056

SLT-97-001-06

ESCA
CONSULTANTS, INC.

DESIGNED BY:	ELH	02/07
DRAWN BY:	JPC	02/07
CHECKED BY:	ELH	02/07
APPROVED BY:	RDP	02/07

EXISTING BRIDGE PLANS
FAP ROUTE 716 (IL 48)
OAKLAND AVENUE
SECTION (130BR-1)BR
MACON COUNTY
SN 058-0056