
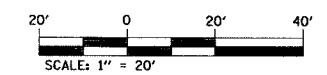


F.A.I.I. RTE.	SECTION	COUNTY	TOTAL SHEETS	SHEET NO.
9393	37-BR	MADISON	38	18
STA. 26+57.00		TO STA. 32+02.62		
FED. ROAD DIST. NO.	ILLINOIS	FED. AID PROJECT		
CONTRACT NO. 76304				

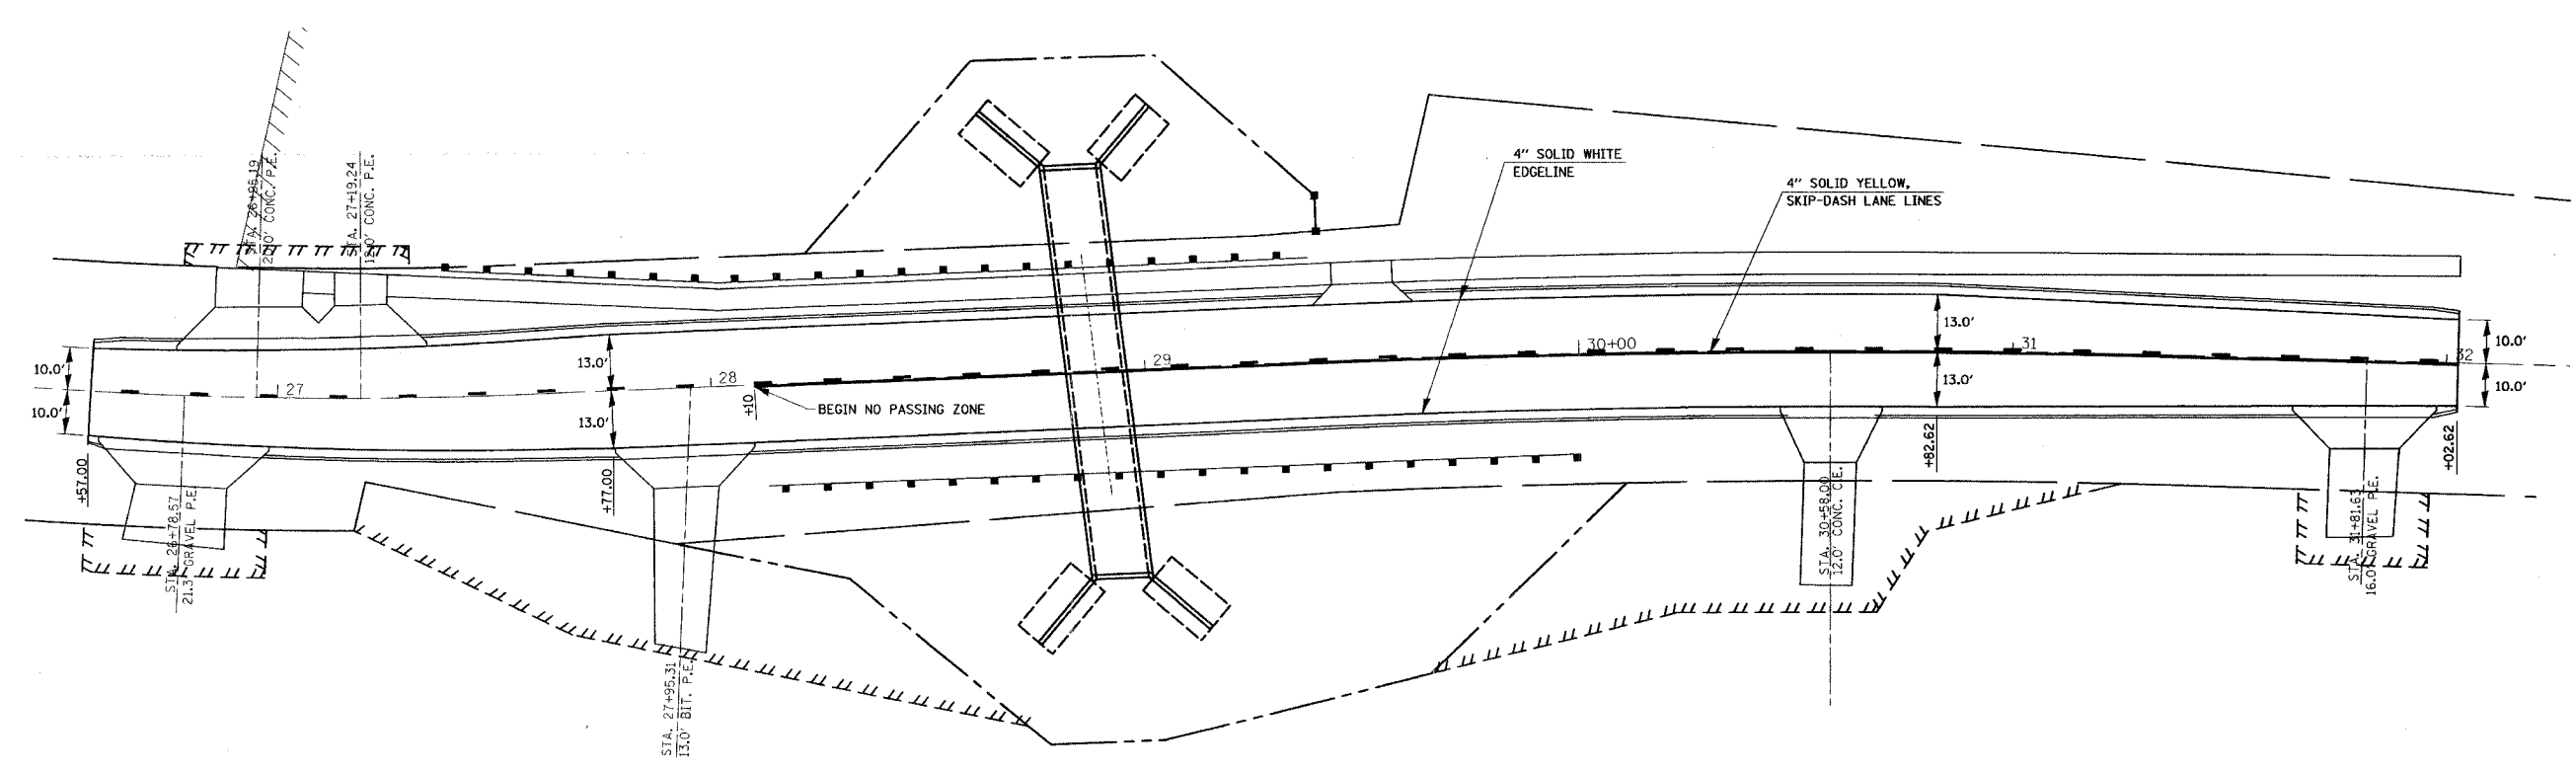

REVISIONS	
NAME	DATE

ILLINOIS DEPARTMENT OF TRANSPORTATION
PAVEMENT MARKING DETAILS
 FAU ROUTE 9393 (MAIN ST.)
 SECTION 37-BR
 MADISON COUNTY
 DRAWN BY: SGK

PLT DATE: 12/6/2006
 PLT NAME: J. D. WILSON
 USER NAME: jwilson