
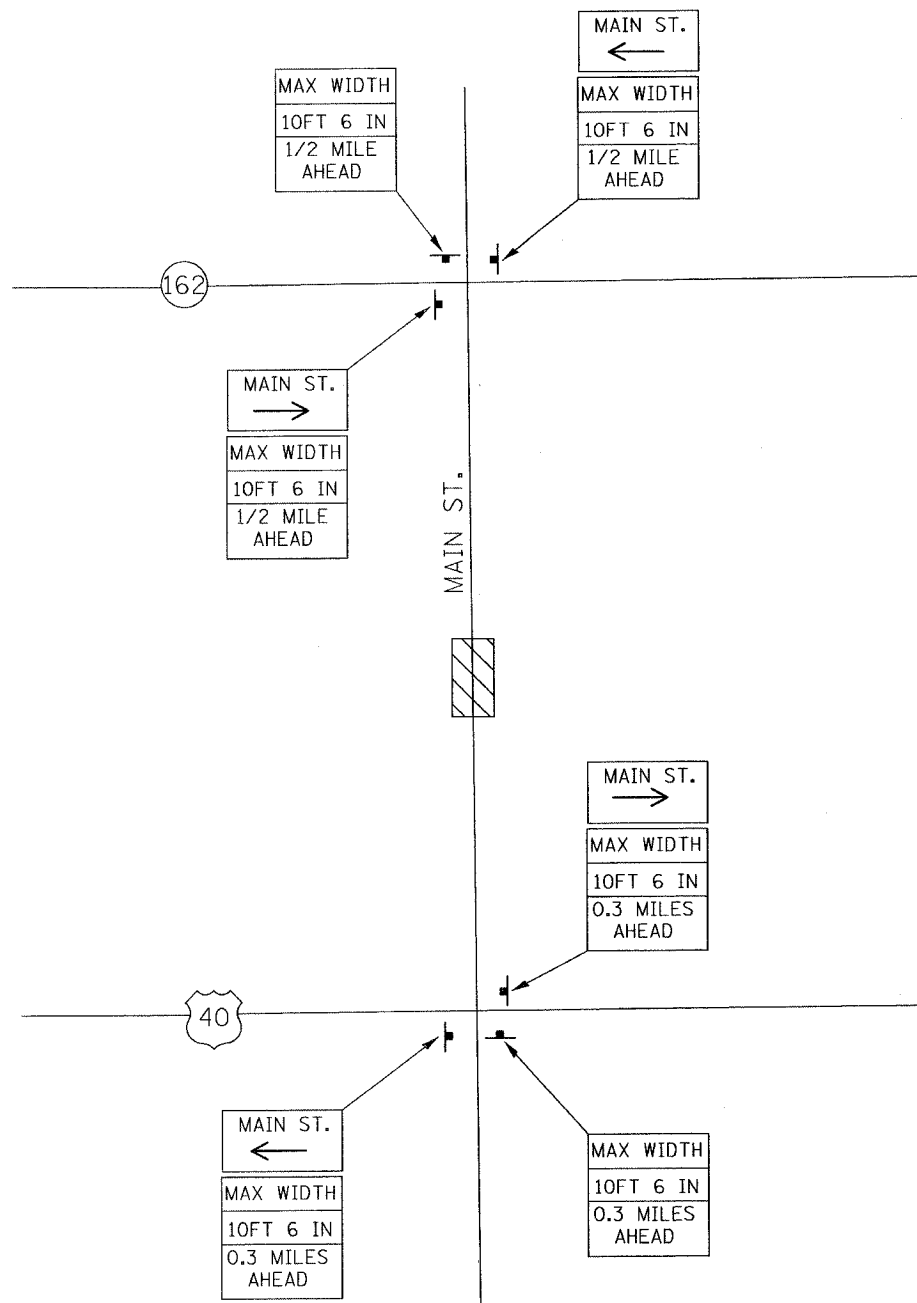


F.A.U. RTE.	SECTION	COUNTY	TOTAL SHEETS	SHEET NO.
9393	37-BR	MADISON	38	29
STA.		TO STA.		
FED. ROAD DIST. NO.	ILLINOIS	FED. AID PROJECT		
CONTRACT NO. 76304				

Notes

1. All signs required will be supplied to the contractor by I.D.O.T.
2. The contractor shall furnish the posts and erect signs at the locations shown on this sheet, as directed by the R.E./R.T. The posts shall remain the property of the contractor.
3. The contractor shall give Illinois Department of Transportation, Bureau of Operations two weeks notice for signs. The contractor shall pick up the signs at the T.M. building in Fairview Hgts., and return them upon completion of the contract.
4. The above noted work shall be paid for at the contract unit price, Lump Sum, for Wide Load Signing and no other compensation will be allowed.
5. Sign spacing will be 400' or to fit field conditions.
6. The height to the bottom of the lowest sign shall not be less than 6'.

# CULVERT REPLACEMENT MAIN ST.-TROY

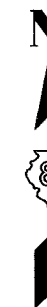

## SIGNS REQUIRED

MAX WIDTH  
10FT 6 IN  
0.3 MILES  
AHEAD (3)

MAX WIDTH  
10FT 6 IN  
1/2 MILE  
AHEAD (3)

MAIN ST.  
→ (2)

MAIN ST.  
← (2)

REVISIONS	
NAME	DATE

ILLINOIS DEPARTMENT OF TRANSPORTATION  
**WIDE LOAD SIGNING PLAN**  
FAU ROUTE 9393  
SECTION 37-BR  
MADISON COUNTY

SCALE: VERT.  
HORIZ.  
DATE

DRAWN BY  
CHECKED BY

DATE PLOTTED: 11/11/03  
 PLOT SCALE: 1"=400'  
 PLOT BY: J. B. BROWN