


FINAL SURVEY BY DATE  
 SURVEYED BY  
 NOTE BOOK NO.  
 TEMP. °E  
 AREAS CHECKED

ORIGINAL SURVEY BY DATE  
 SURVEYED BY  
 NOTE BOOK NO.  
 TEMP. °E  
 AREAS CHECKED

PLAT DATE: 1/24/2008  
 PLAT BOOK: 10000000  
 10000000

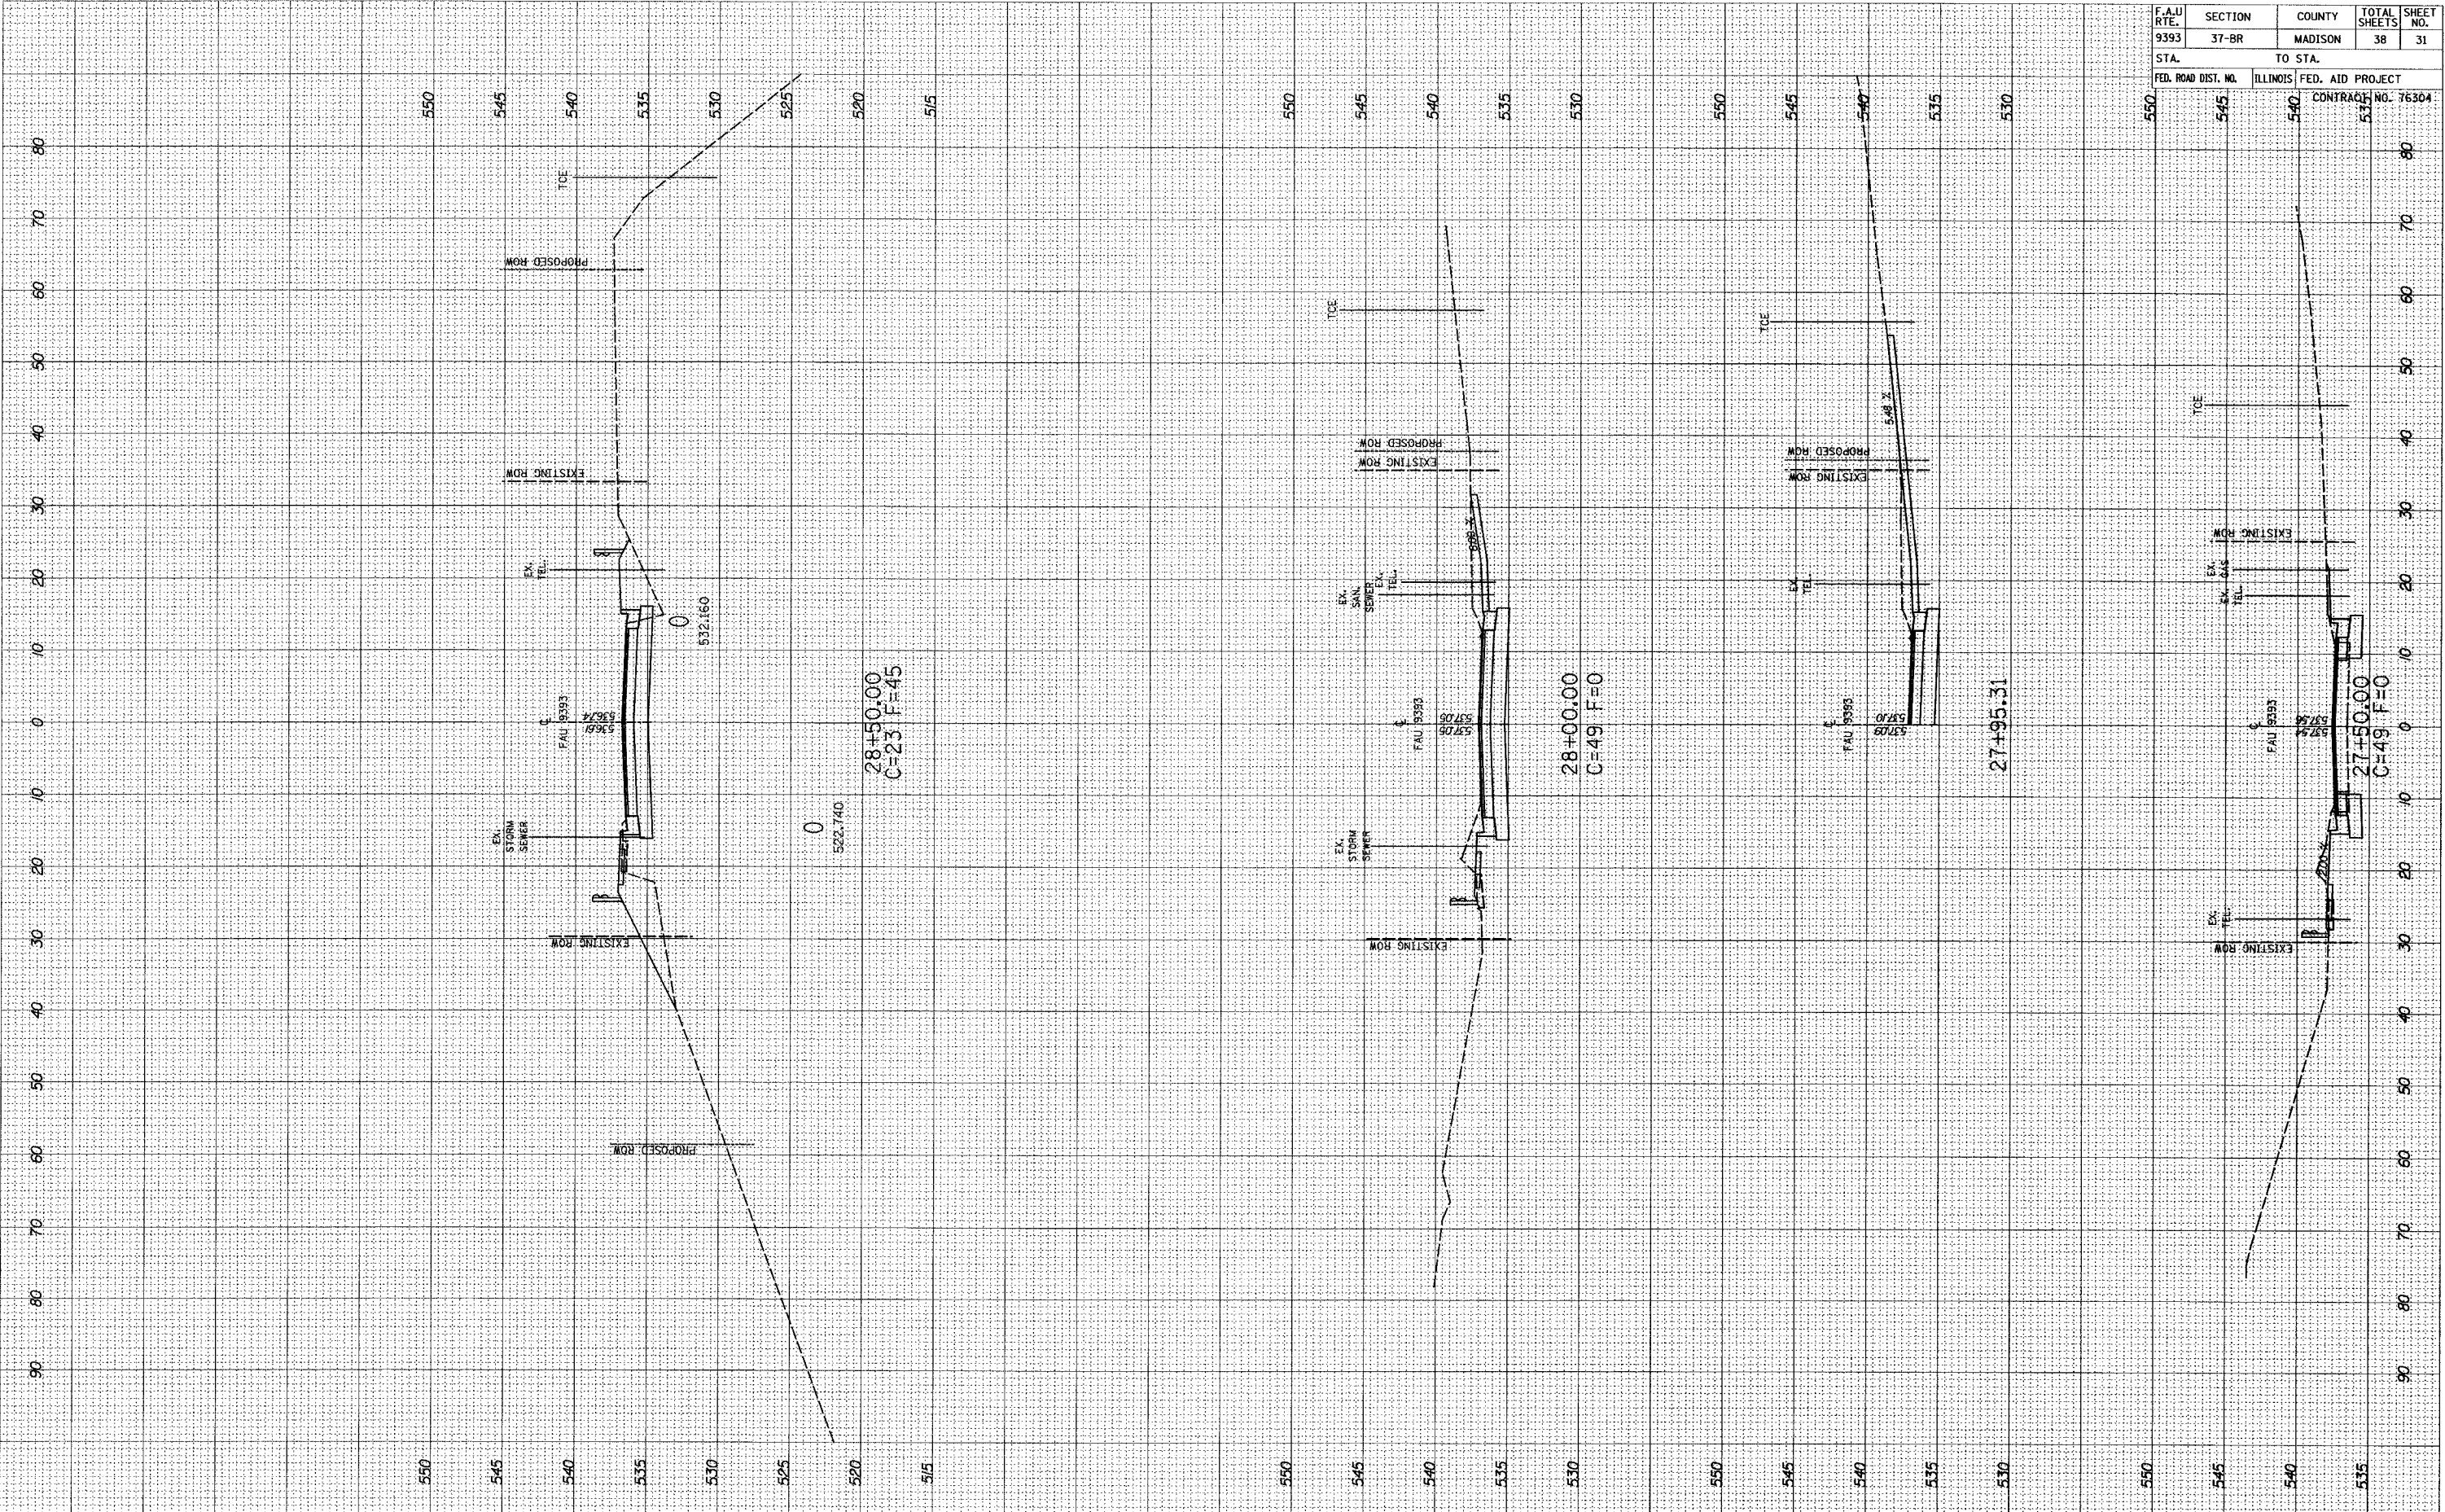

F.A.U. RTE.	SECTION	COUNTY	TOTAL SHEETS	SHEET NO.
9393	37-BR	MADISON	38	31

STA.	TO STA.	ILLINOIS FED. AID PROJECT
535	540	CONTRACT NO. 76304