


F.A.P. RTE.	SECTION	COUNTY	TOTAL SHEETS	SHEET NO.
785	134-1BR-2	MADISON	56	56C
STA.		TO STA.		
FED. ROAD DIST. NO.		ILLINOIS FED. AID PROJECT		

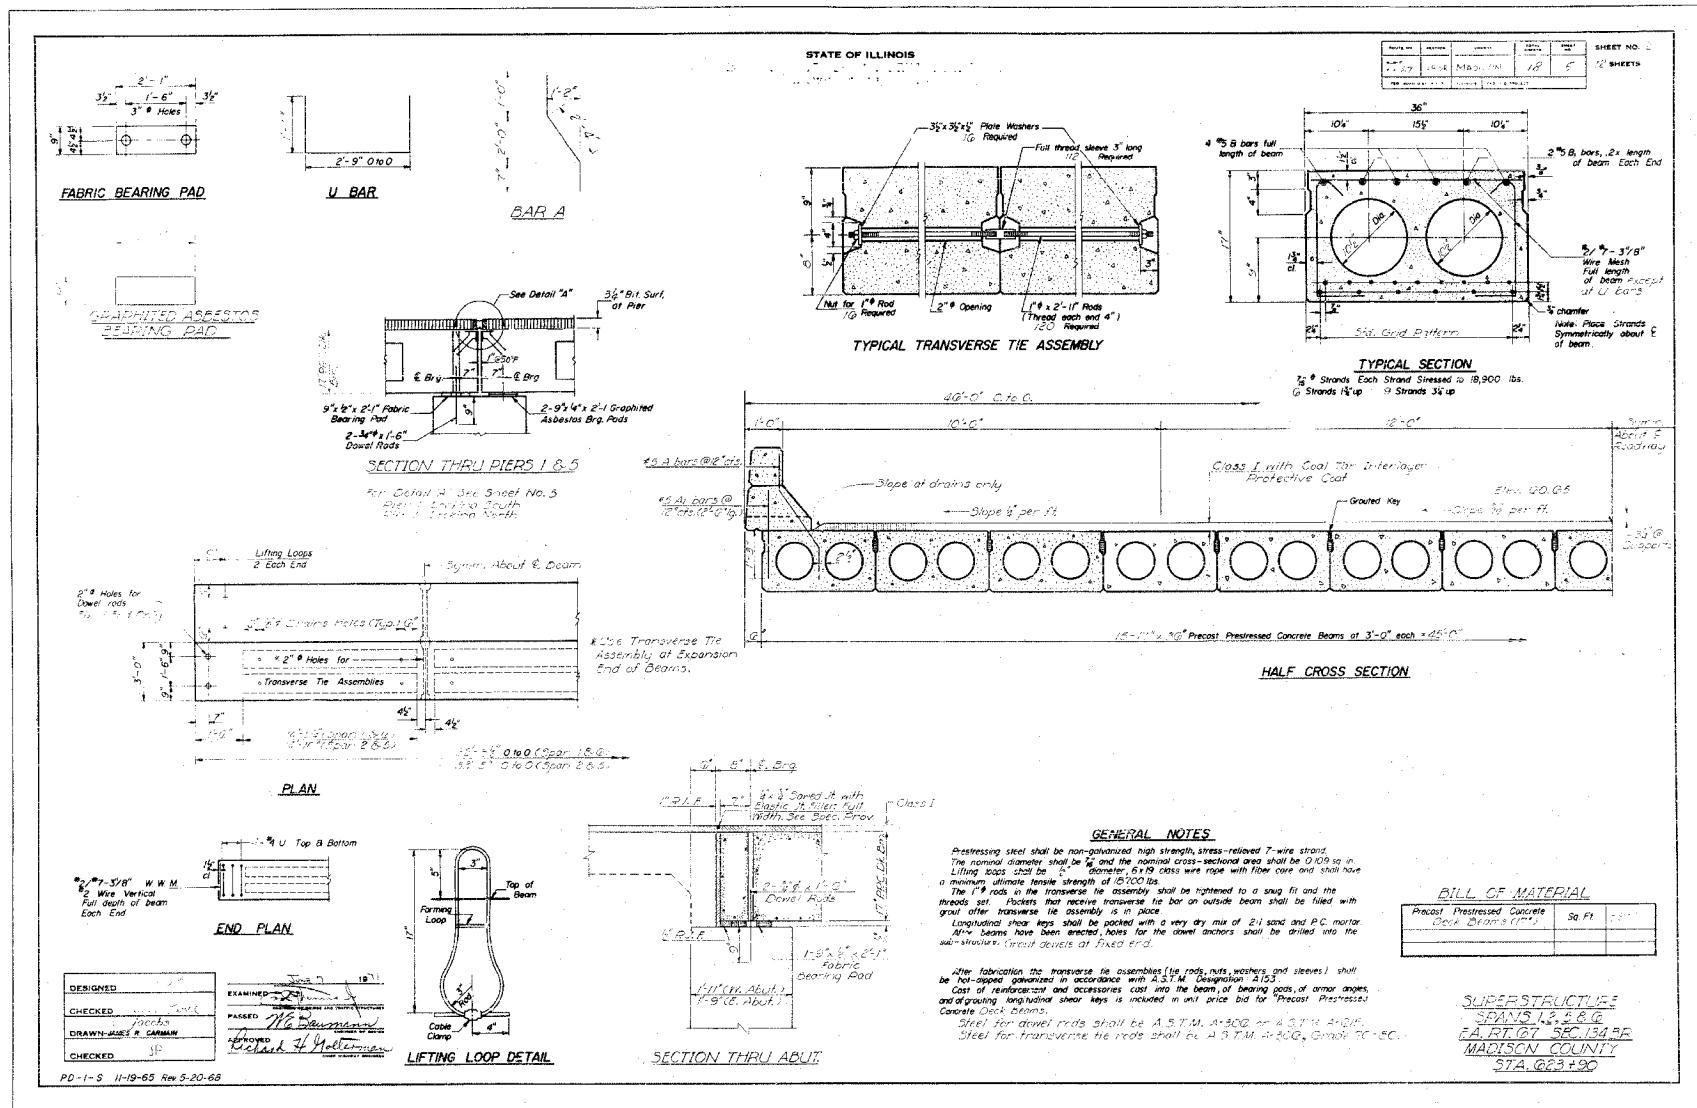

PLOT DATE = 3/22/2007
 FILE NAME = c:\pvs\projects\ad86951\plan\pd23a.dgn
 PLOT SCALE = 20.0000 / 1" = 30.0000'
 USER NAME = cmstarm

REVISIONS	NAME	DATE

ILLINOIS DEPARTMENT OF TRANSPORTATION
EXISTING BRIDGE
PLANS
 FYI
 FAP ROUTE 785
 SECTION 134-1BR-2
 MADISON COUNTY