


CONTRACT NO. 76902				
F.A.P. RTE.	SECTION	COUNTY	TOTAL SHEETS	SHEET NO.
785	134-1BR-2	MADISON	56	56F
STA.			TO STA.	
FED. ROAD DIST. NO.			ILLINOIS FED. AID PROJECT	

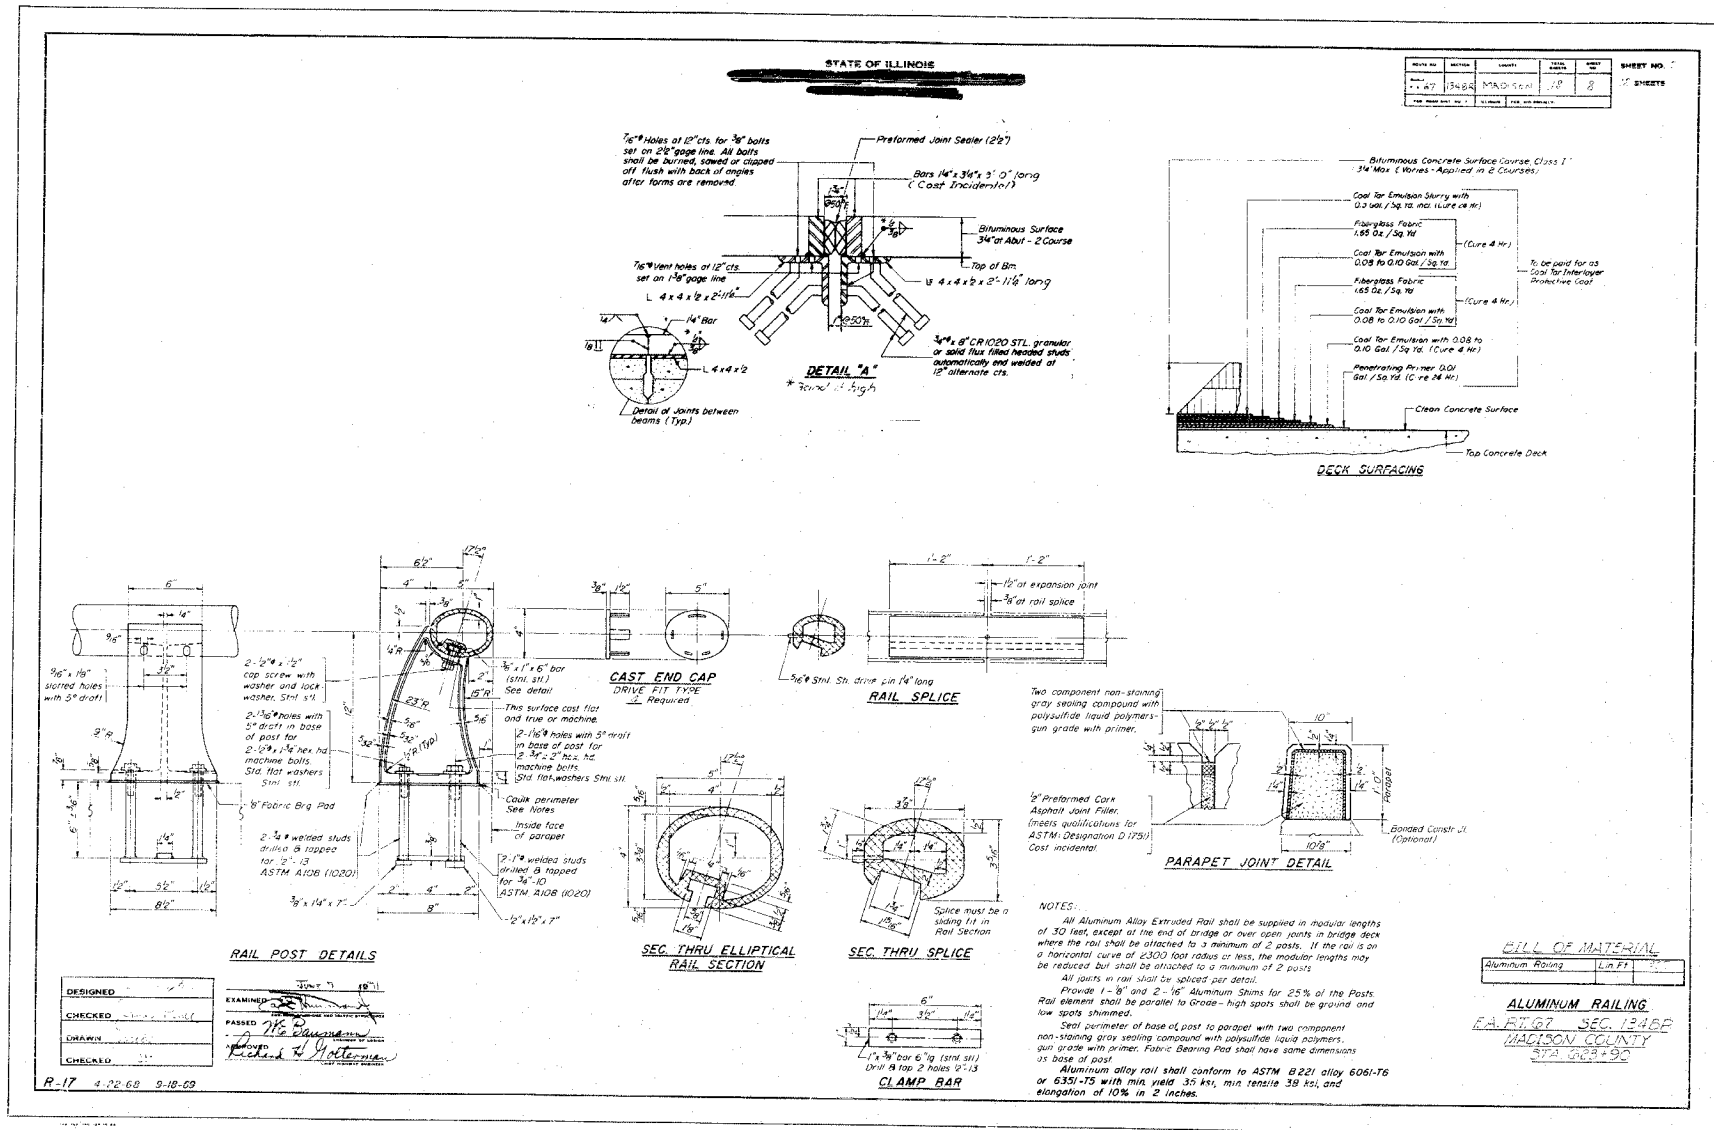

PLOT DATE = 3/22/2007  
 FILE NAME = c:\projects\va\76902\1\plan\plan023a.dgn  
 USER NAME = [Name]  
 USER = [Name]

ILLINOIS DEPARTMENT OF TRANSPORTATION  
 EXISTING BRIDGE  
 PLANS  
 FYI  
 FAP ROUTE 785  
 SECTION 134-1BR-2  
 MADISON COUNTY