


F.A.P. RTE.	SECTION	COUNTY	TOTAL SHEETS	SHEET NO.
VAR	D-8 LS 2006-1	MADISON	9	4
STA.		TO STA.		
FED. ROAD DIST. NO.		ILLINOIS FED. AID PROJECT		

STA 510+00 LT TO STA 512+40 LT								
	A	B	C	D	E	F	G	TOTAL
ROW # 1					SO	WP	PE	3
ROW # 2			GA	BS	PO	CO	BO	5
ROW # 3	RM	GA	GA	BS	WA	CO	BW	7
ROW # 4		GA	GA	SO	BS	WA	BW	7
ROW # 5	GA	BS	SO	PO	BW	WA	BW	7
ROW # 6	GA	BS	PO	PO	BO	WA	BW	7
ROW # 7	RM	BS	PO	WO	BO	BW	BO	7
ROW # 8	GA	SH	SO	RO	BW	BW		6
ROW # 9	GA	SH	SO	RO	BW	BW		6
ROW # 10	RM	SH	PO	RO	BW	WA		6
ROW # 11	GA	SH	PO	WO	BO	WA		6
ROW # 12	GA	SH	SO	PO	BW	BW		6
ROW # 13	RM	SH	SO	PO	WA	BO		6
ROW # 14	GA	BS	PO	BS	WA	BO		6
ROW # 15	GA	BS	PO	BS	WA			5
ROW # 16	GA	BS	RO	GA	SO			5
ROW # 17	RM	KC	RO	GA	SO			5
TOTAL	15	15	16	16	17	14	7	100

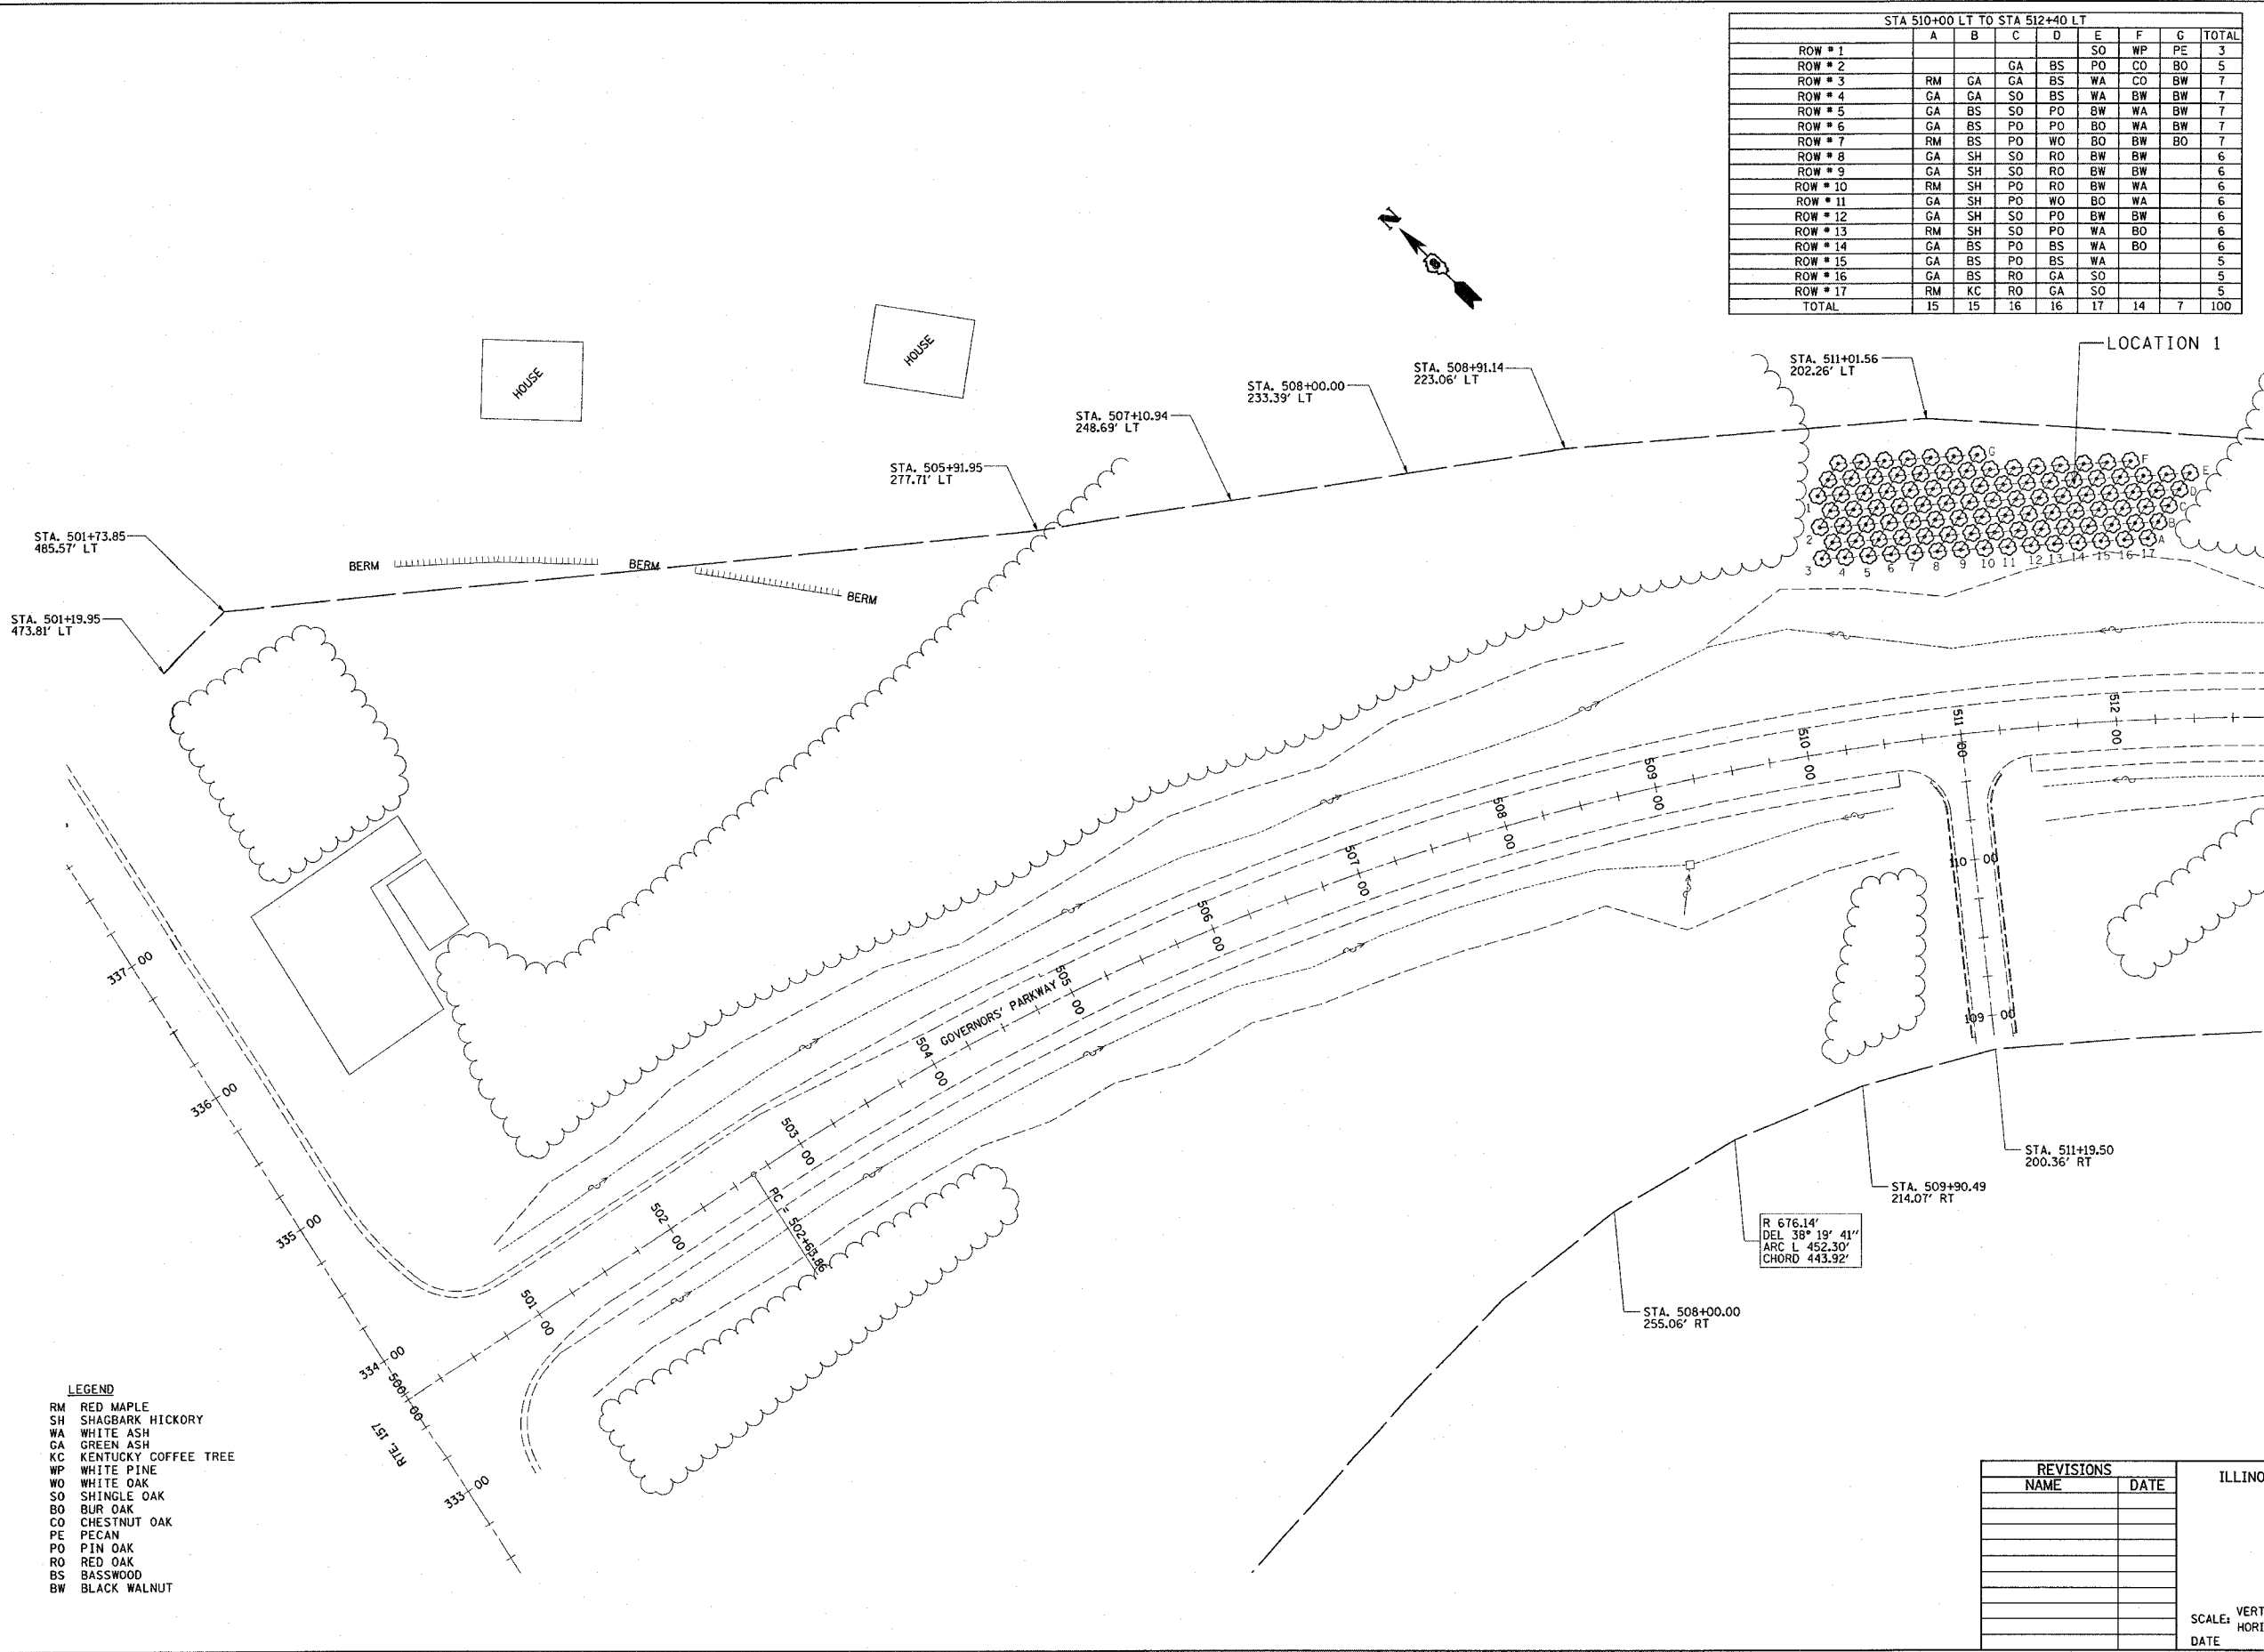

LEGEND

RM	RED MAPLE
SH	SHAGBARK HICKORY
WA	WHITE ASH
GA	GREEN ASH
KC	KENTUCKY COFFEE TREE
WP	WHITE PINE
WO	WHITE OAK
SO	SHINGLE OAK
BO	BUR OAK
CO	CHESTNUT OAK
PE	PECAN
PO	PIN OAK
RO	RED OAK
BS	BASSWOOD
BW	BLACK WALNUT

PLOT DATE = 3/26/2007
 PLOT SCALE = 1/8" = 100.0000' / IN.
 REFERENCE = *REF*

REVISIONS	
NAME	DATE

ILLINOIS DEPARTMENT OF TRANSPORTATION
PLAN VIEW
 FAP ROUTE VARIOUS
 SECTION DIST 8 LS 2006-1
 MADISON COUNTY

SCALE: VERT. DATE
 HORIZ. DATE

DRAWN BY
 CHECKED BY