


F.A.I. RTE.	SECTION	COUNTY	TOTAL SHEETS	SHEET NO.
64	82-(1,2,3,4)I-1	ST. CLAIR	42	8
STA.		TO STA.		
FED. ROAD DIST. NO.	ILLINOIS	FED. AID PROJECT		

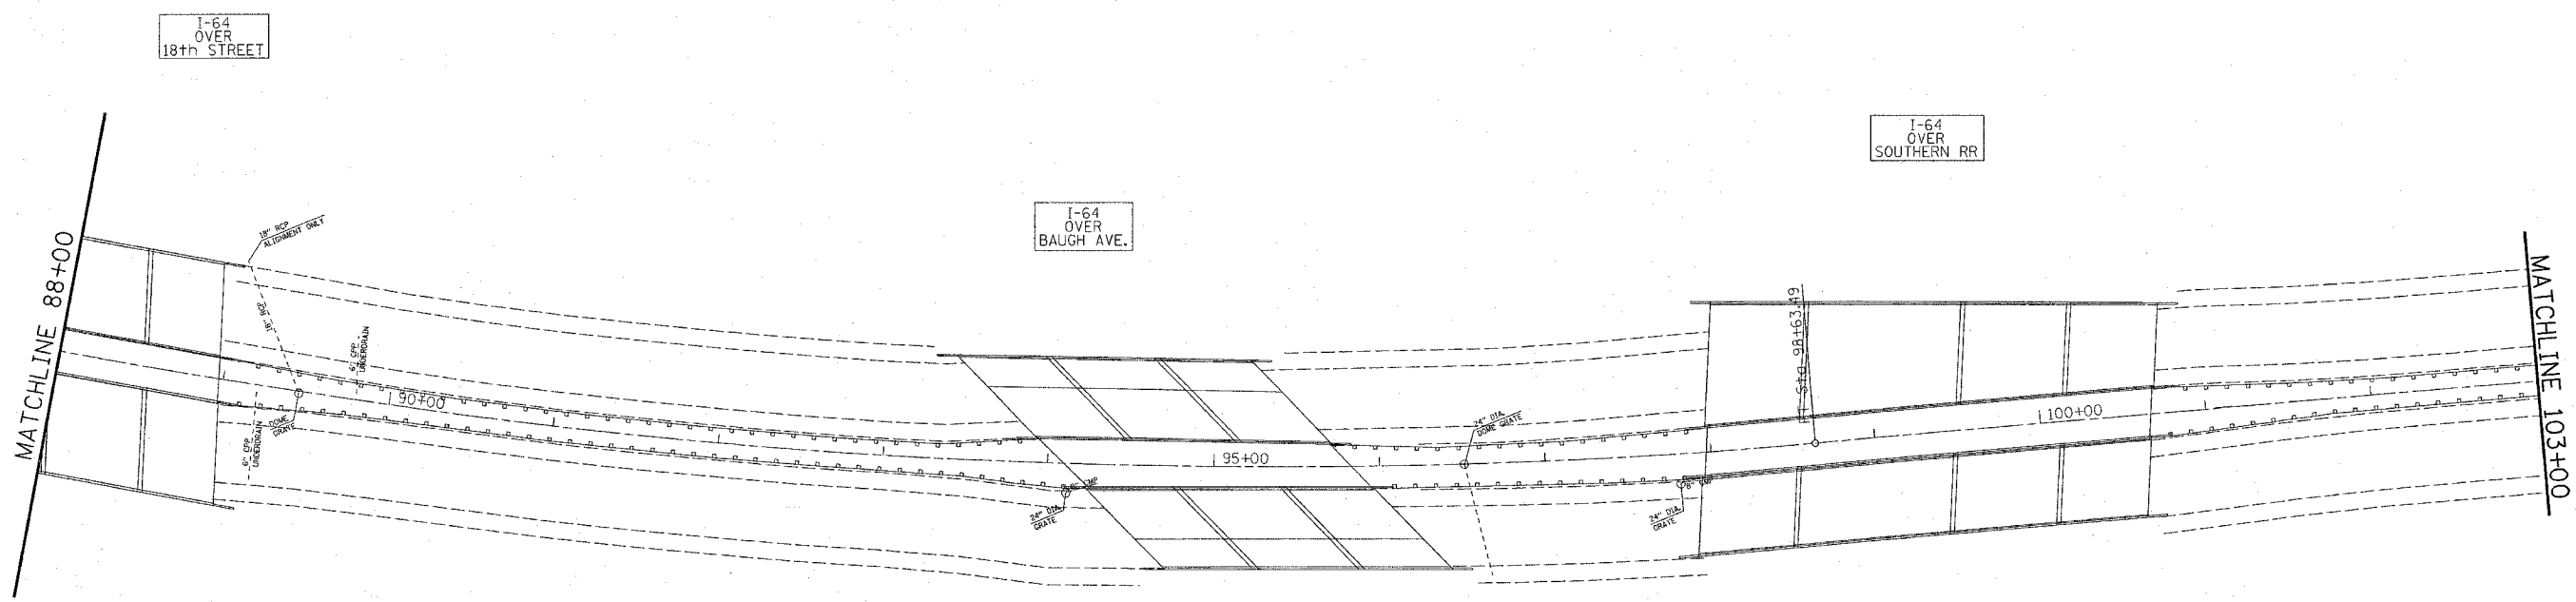

BM: ELEV. 447.73 STA. 102+50
CHISELED 'X' IN CONC. LIGHT POLE FOUNDATION

PLOT DATE = 8/27/88
FILE NAME = 8/27/88
REFERENCE = 8/27/88

REVISIONS	
NAME	DATE

ILLINOIS DEPARTMENT OF TRANSPORTATION
PLAN VIEW
FAI RTE 64
SECTION 82-(1,2,3,4)I-1
ST. CLAIR COUNTY
SCALE: VERT. _____
HORIZ. _____
DATE _____
DRAWN BY _____
CHECKED BY _____