
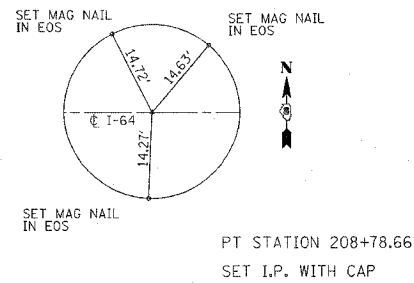


F.A.I. RTE.	SECTION	COUNTY	TOTAL SHEETS	SHEET NO.
64	82-(1,2,3,4)	ST. CLAIR	42	16
STA.		TO STA.		
FED. ROAD DIST. NO.		ILLINOIS FED. AID PROJECT		

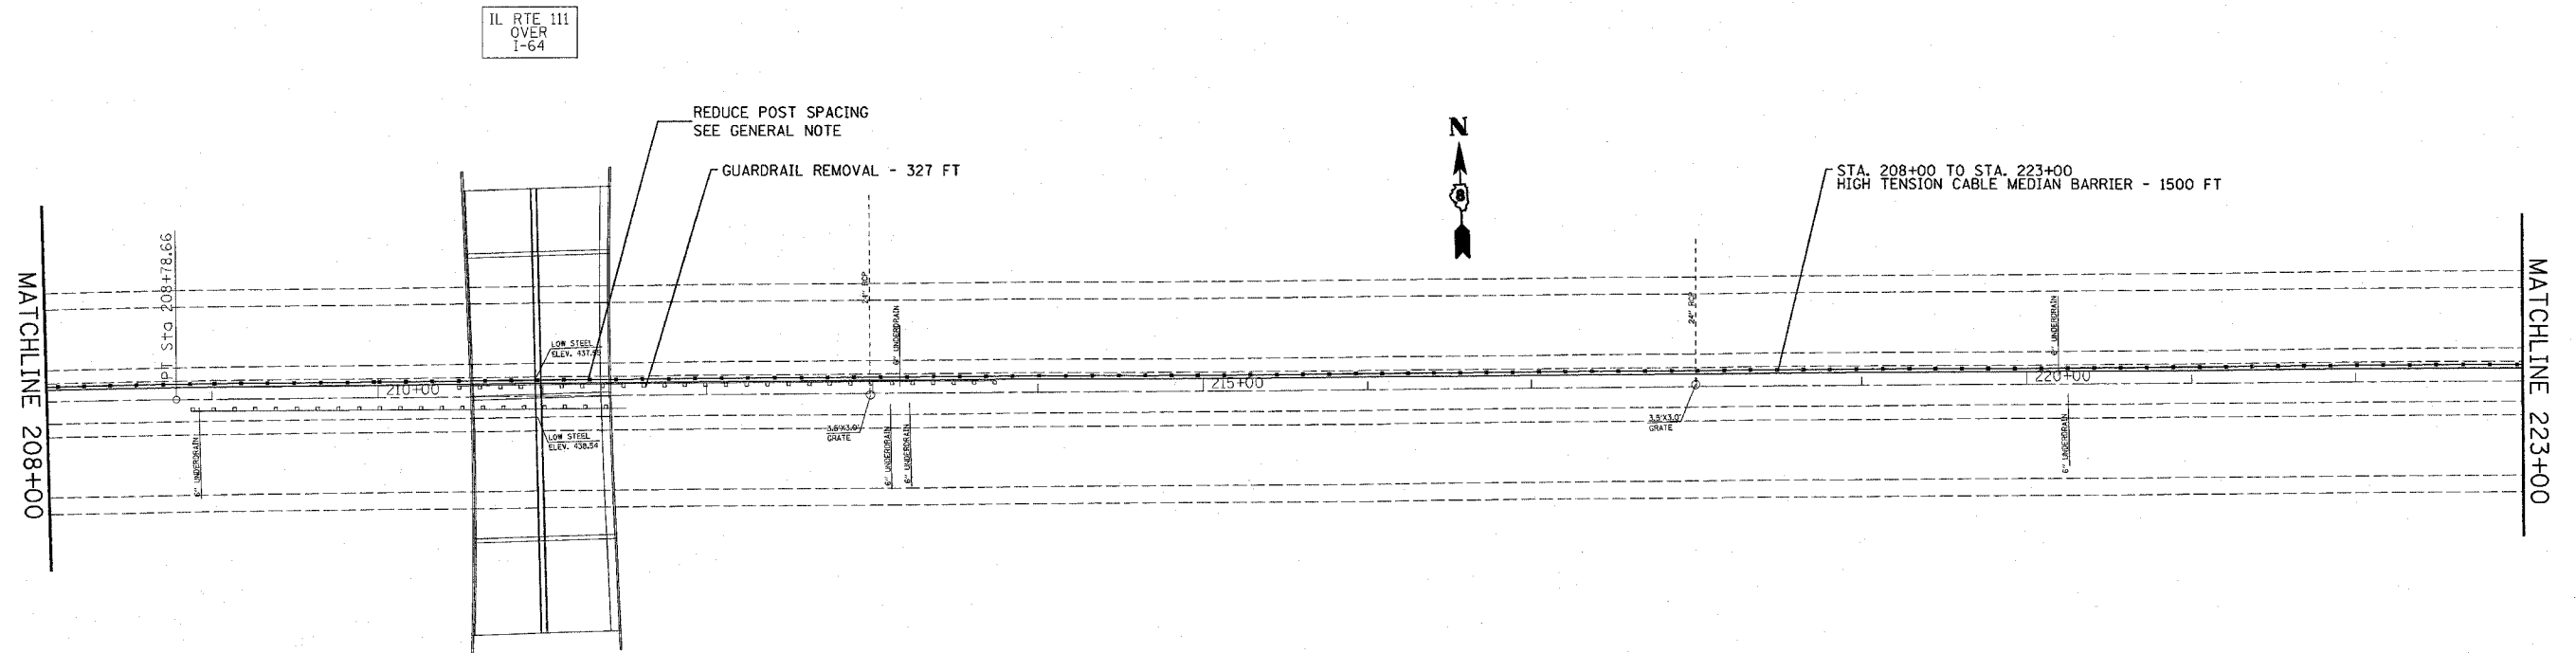

BM: ELEV. 421.39 STA. 215+30
CHISELED 'X' ON NE BOLT OF LIGHT POLE BASE PLATE

REVISIONS	
NAME	DATE

ILLINOIS DEPARTMENT OF TRANSPORTATION
PLAN VIEW
FAI RTE 64
SECTION 82-(1,2,3,4)I-1
ST. CLAIR COUNTY

SCALE: VERT. DRAWN BY
HORIZ. CHECKED BY
DATE

PLOT DATE = #DATE#
FILE NAME = #FILE#
PROJECT REFERENCE = #REF#